
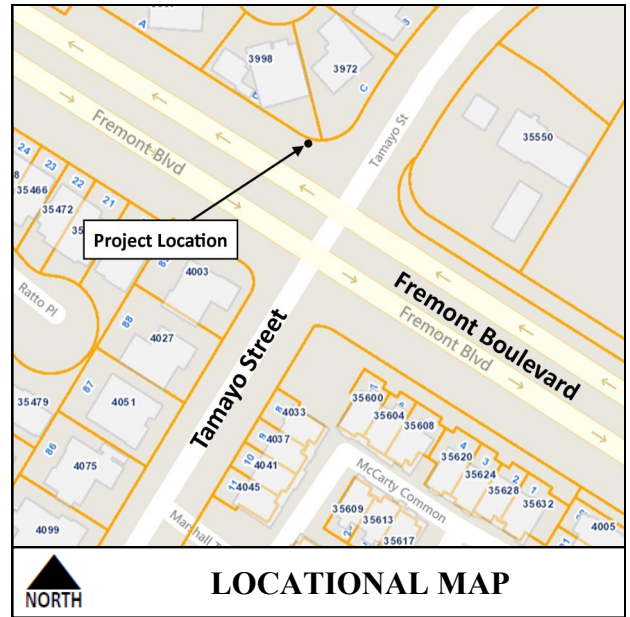


ADDRESS CHRONOLOGY

- Address issued for traffic signal service cabinet: 4/19/2017 (RC)

REMOVE EXISTING CABINET ASSEMBLY.
 INSTALL CITY FURNISHED TYPE P NEMA TS2
 TYPE I CABINET ASSEMBLY.

INSTALL CITY FURNISHED TYPE III-AF
 SERVICE ENCLOSURE

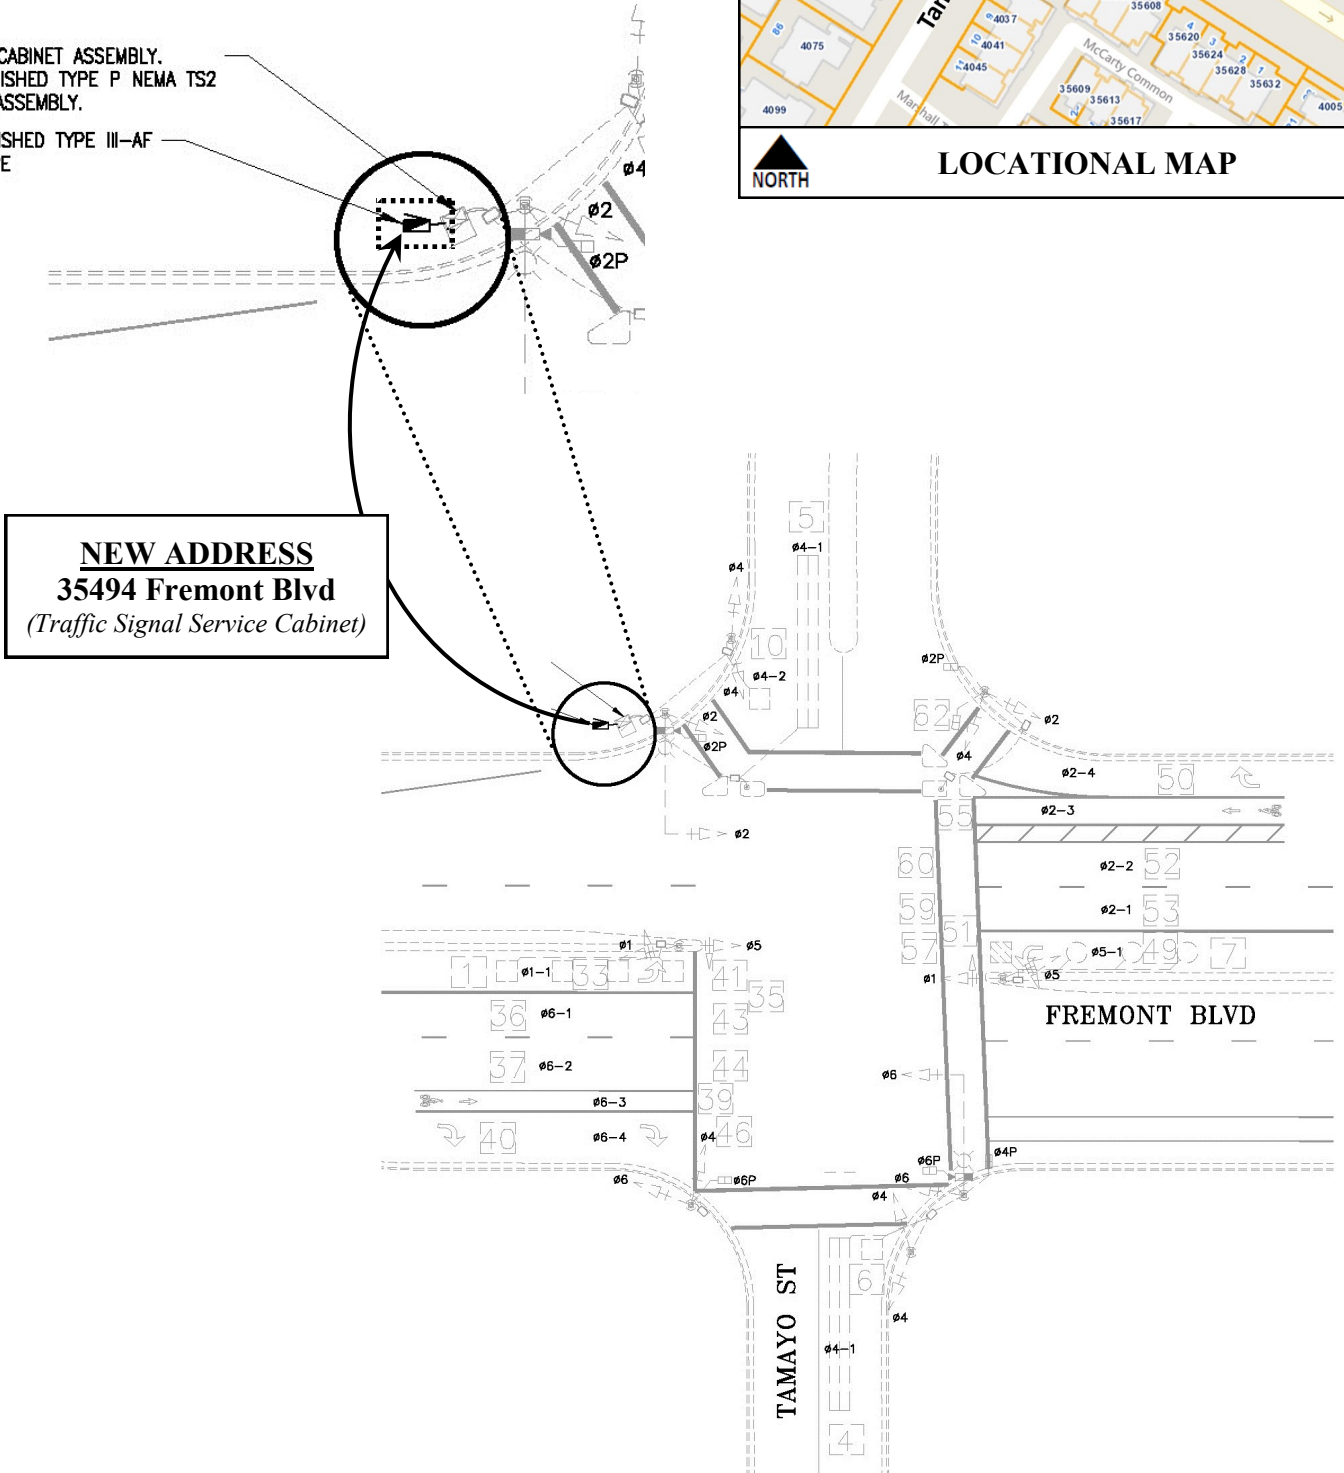

LOCATIONAL MAP



FOR ADDRESSING PURPOSES ONLY

SP54-0070 4/19/2017 (RC)