


ADDRESS CHRONOLOGY

- Address issued for traffic signal service cabinet: 4/19/2017 (RC)

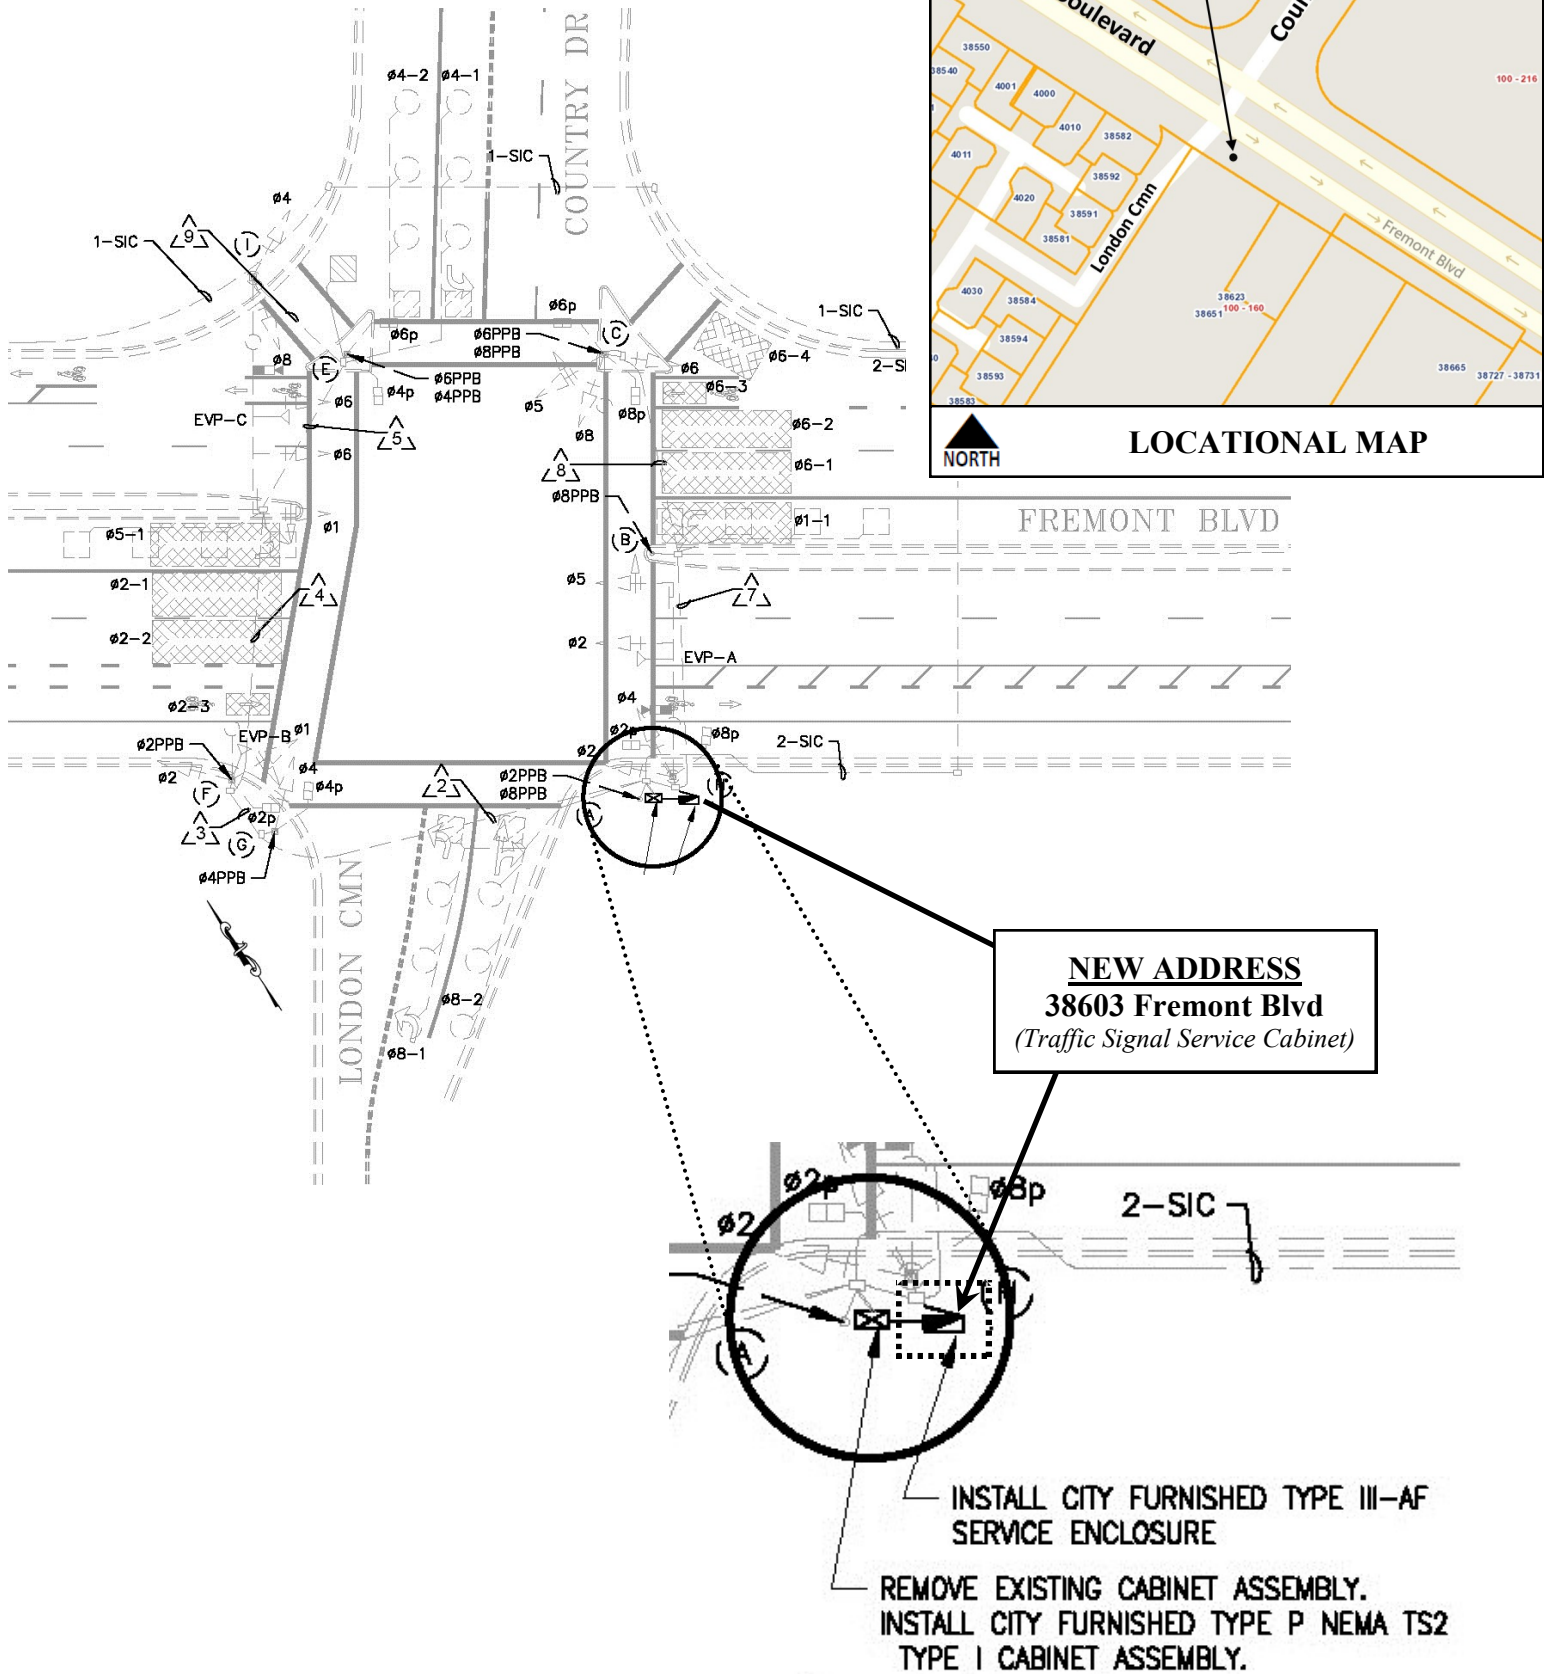

FOR ADDRESSING PURPOSES ONLY

SP66-0019 4/19/2017 (RC)