

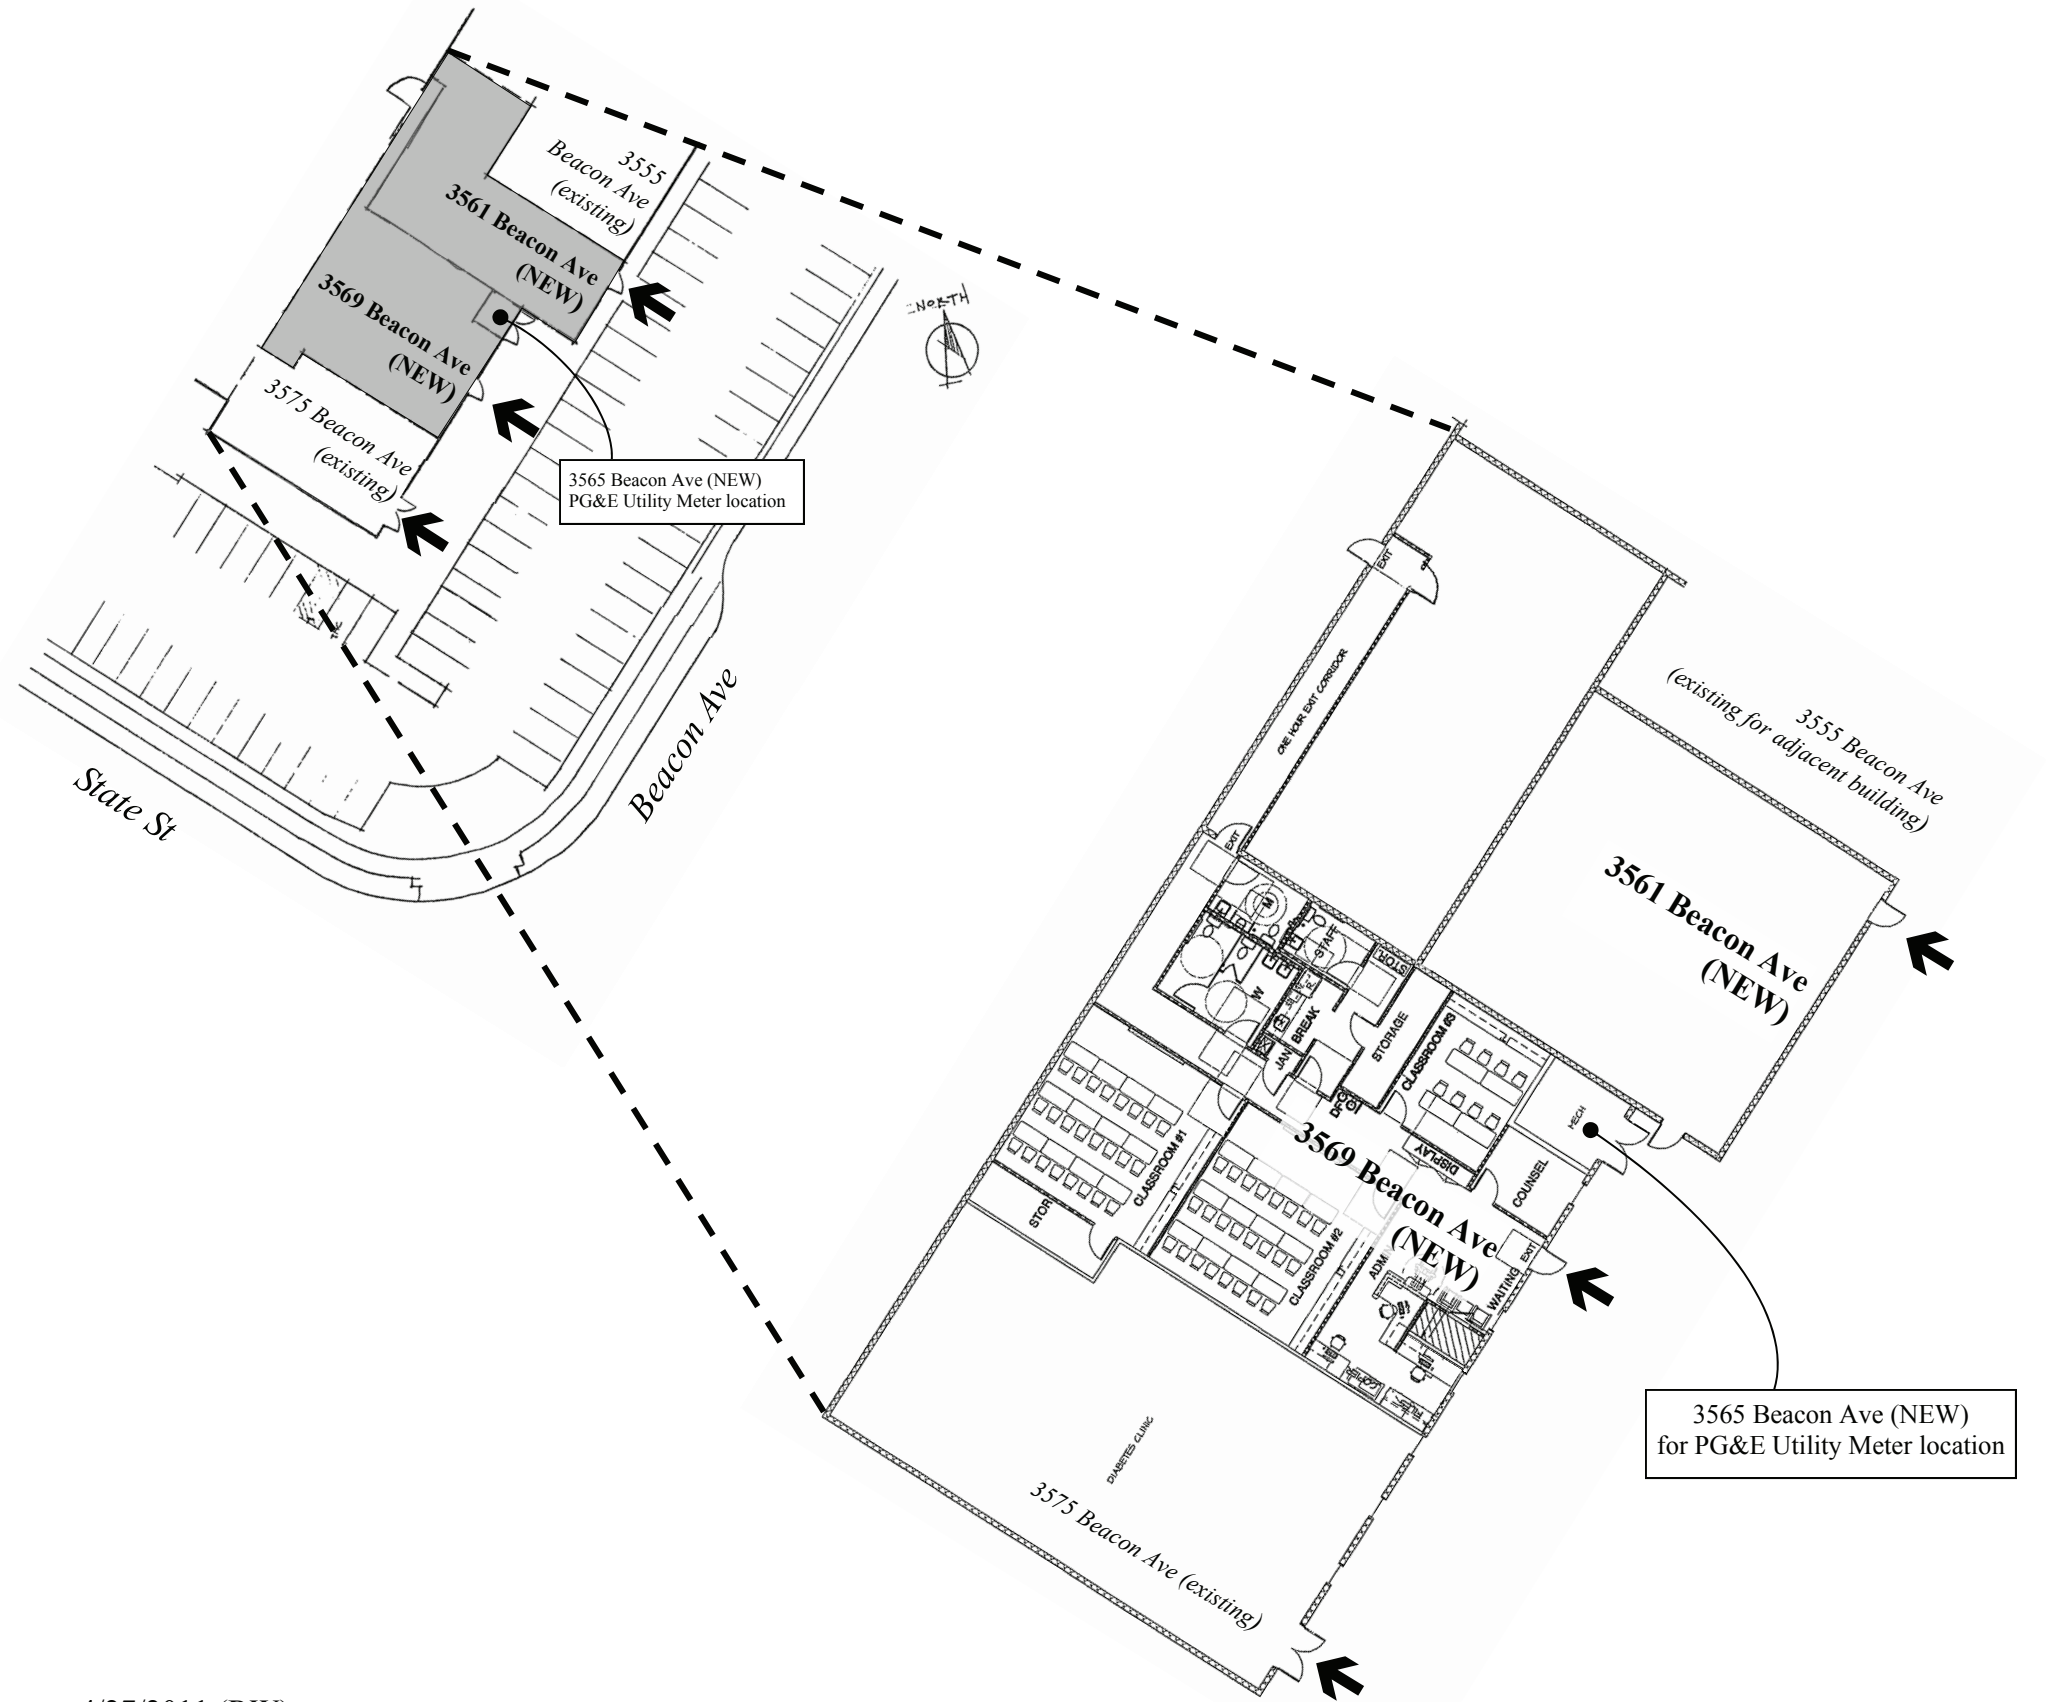


LEGEND:

-  Project Area
-  Main entry into tenant space



ADDRESS CHRONOLOGY

- Original addressing at time of initial development: 1970
- Addressing of new tenant space and re-addressing of one existing tenant space: 4/27/2011 (RW)



FOR ADDRESSING PURPOSES ONLY

SP66-0025 4/27/2011 (RW)