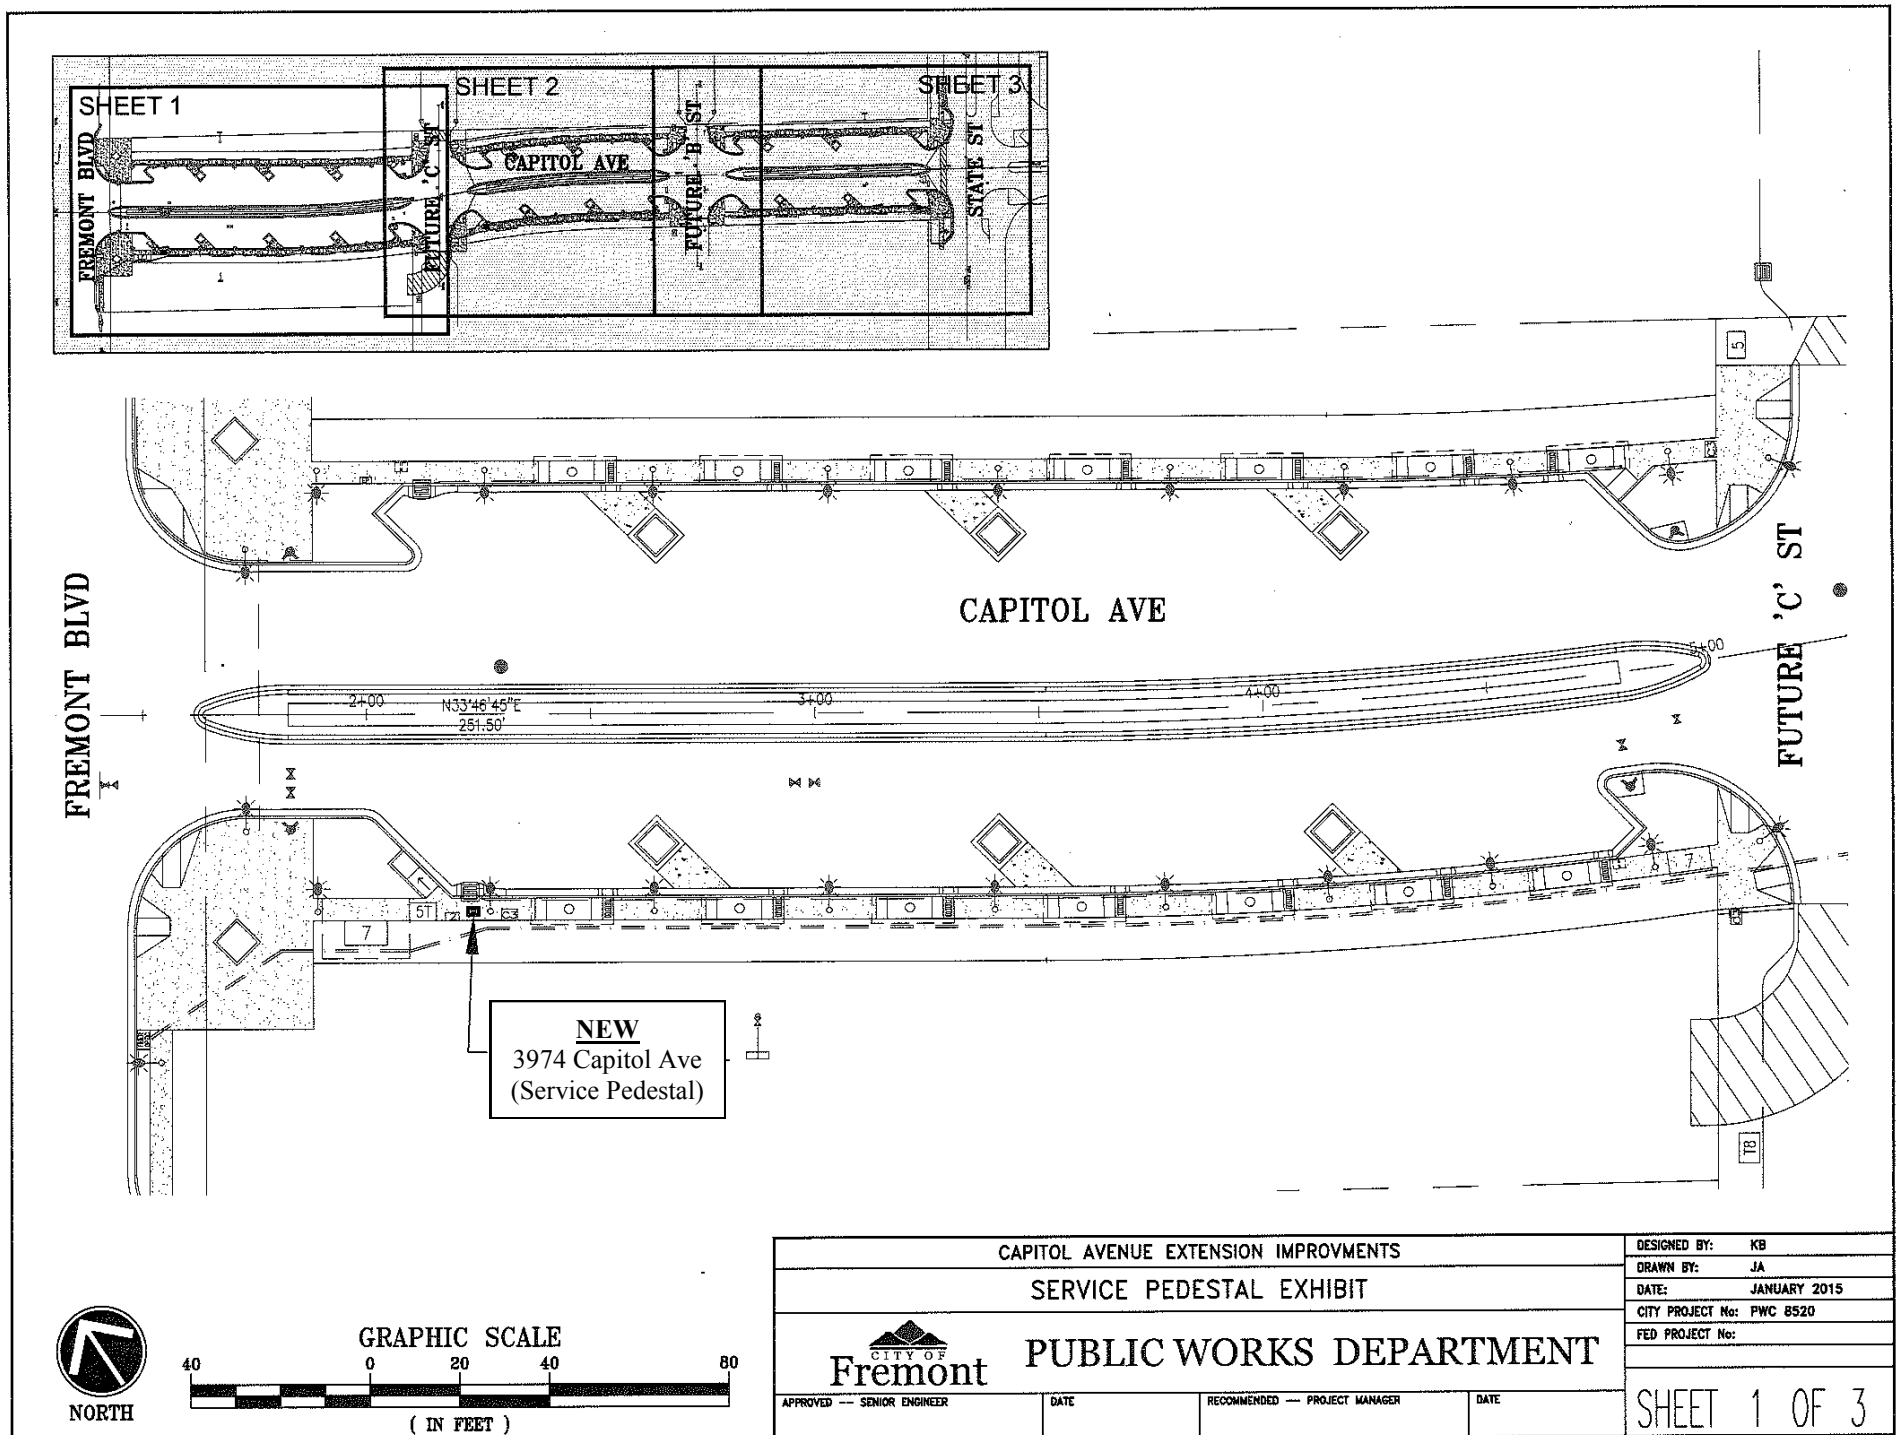

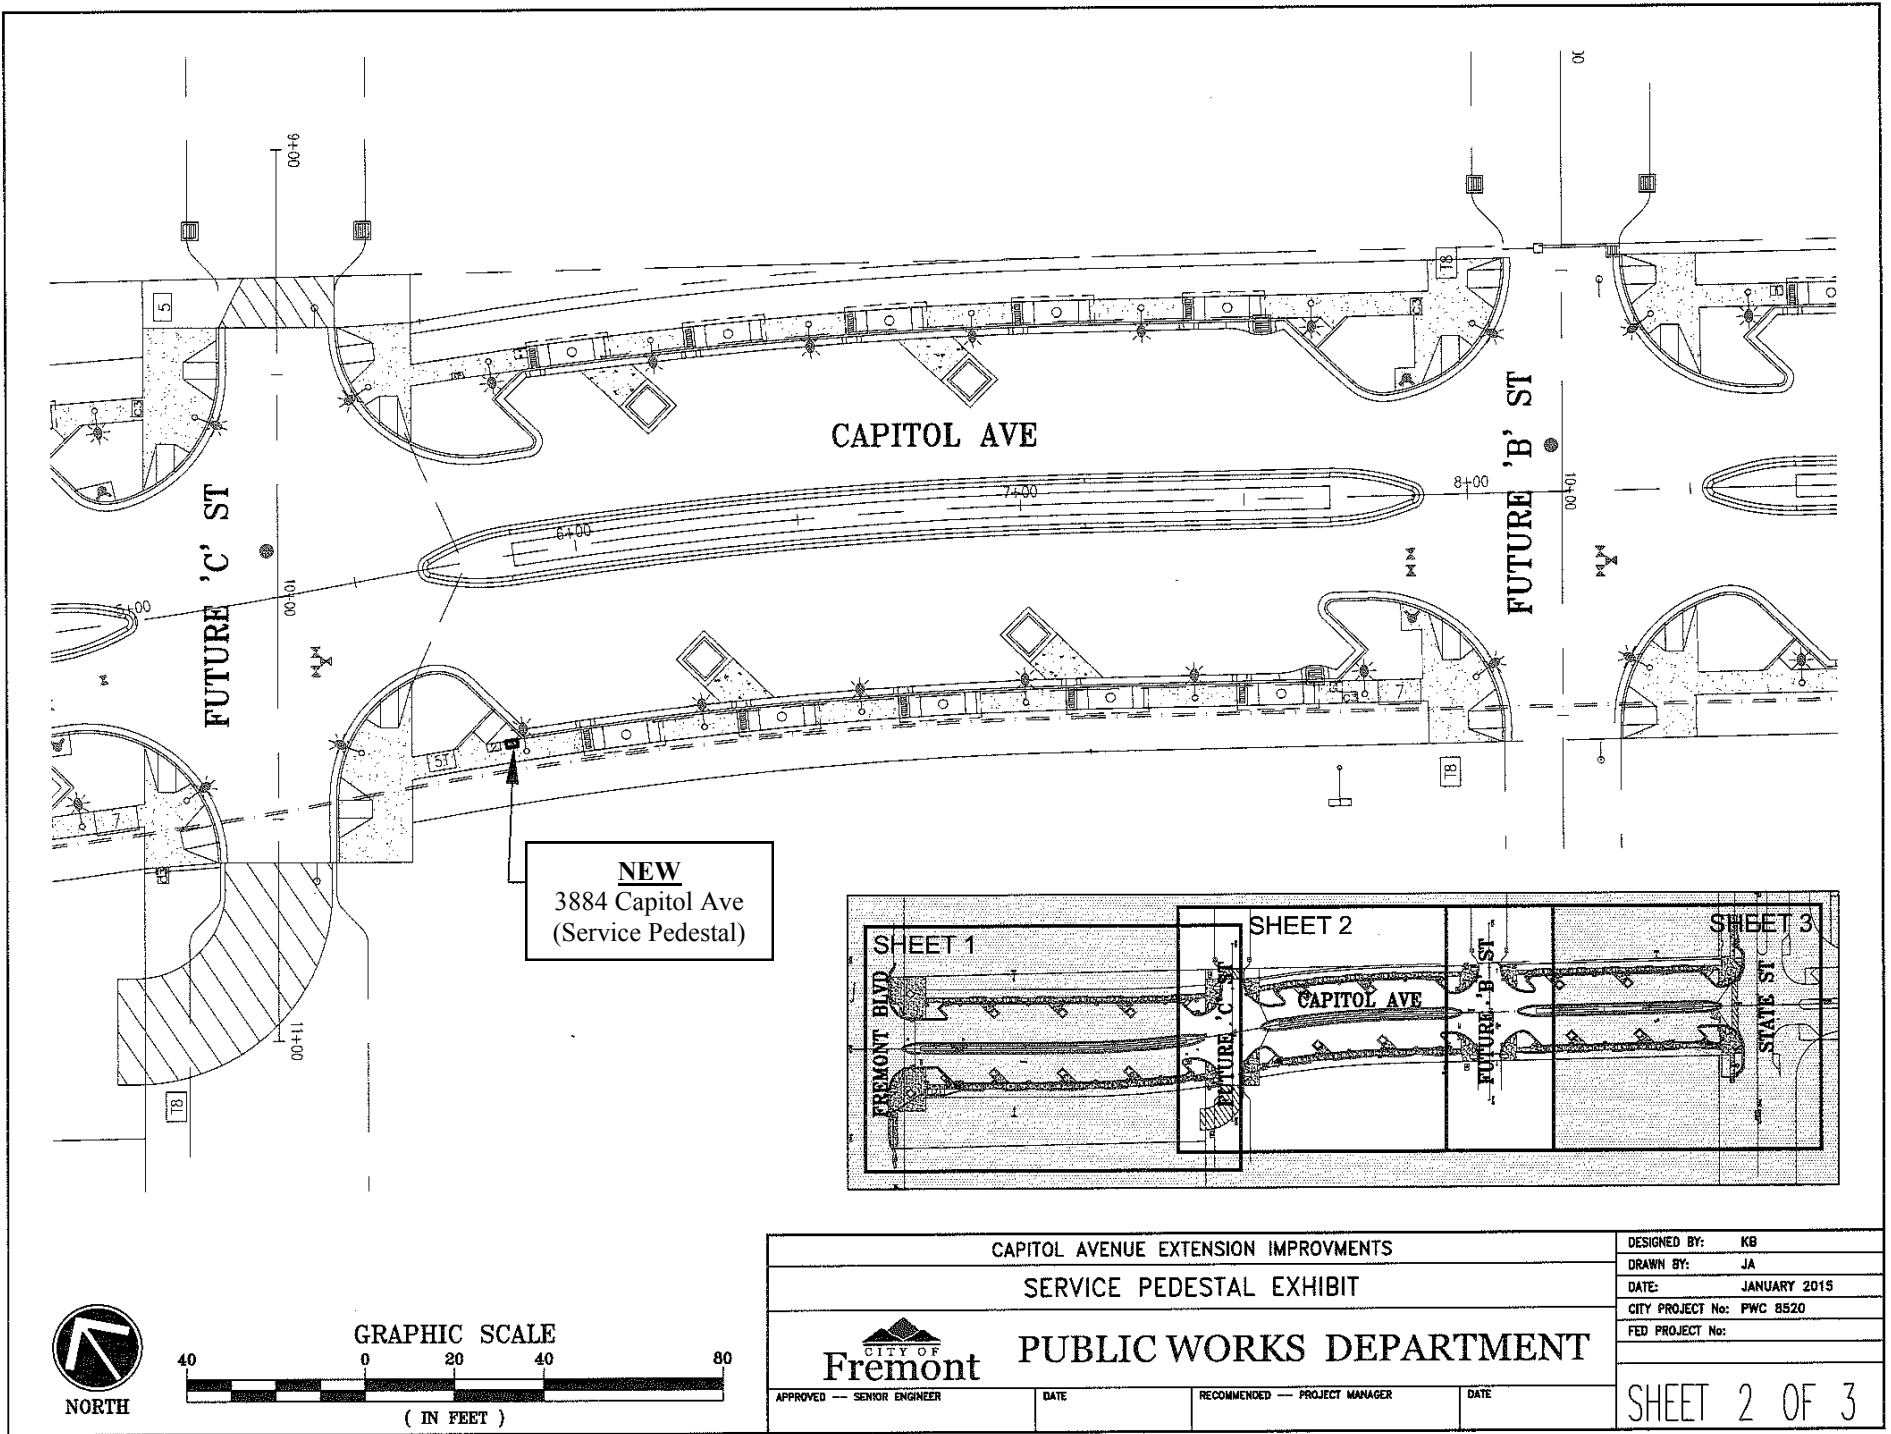


**ADDRESS CHRONOLOGY**

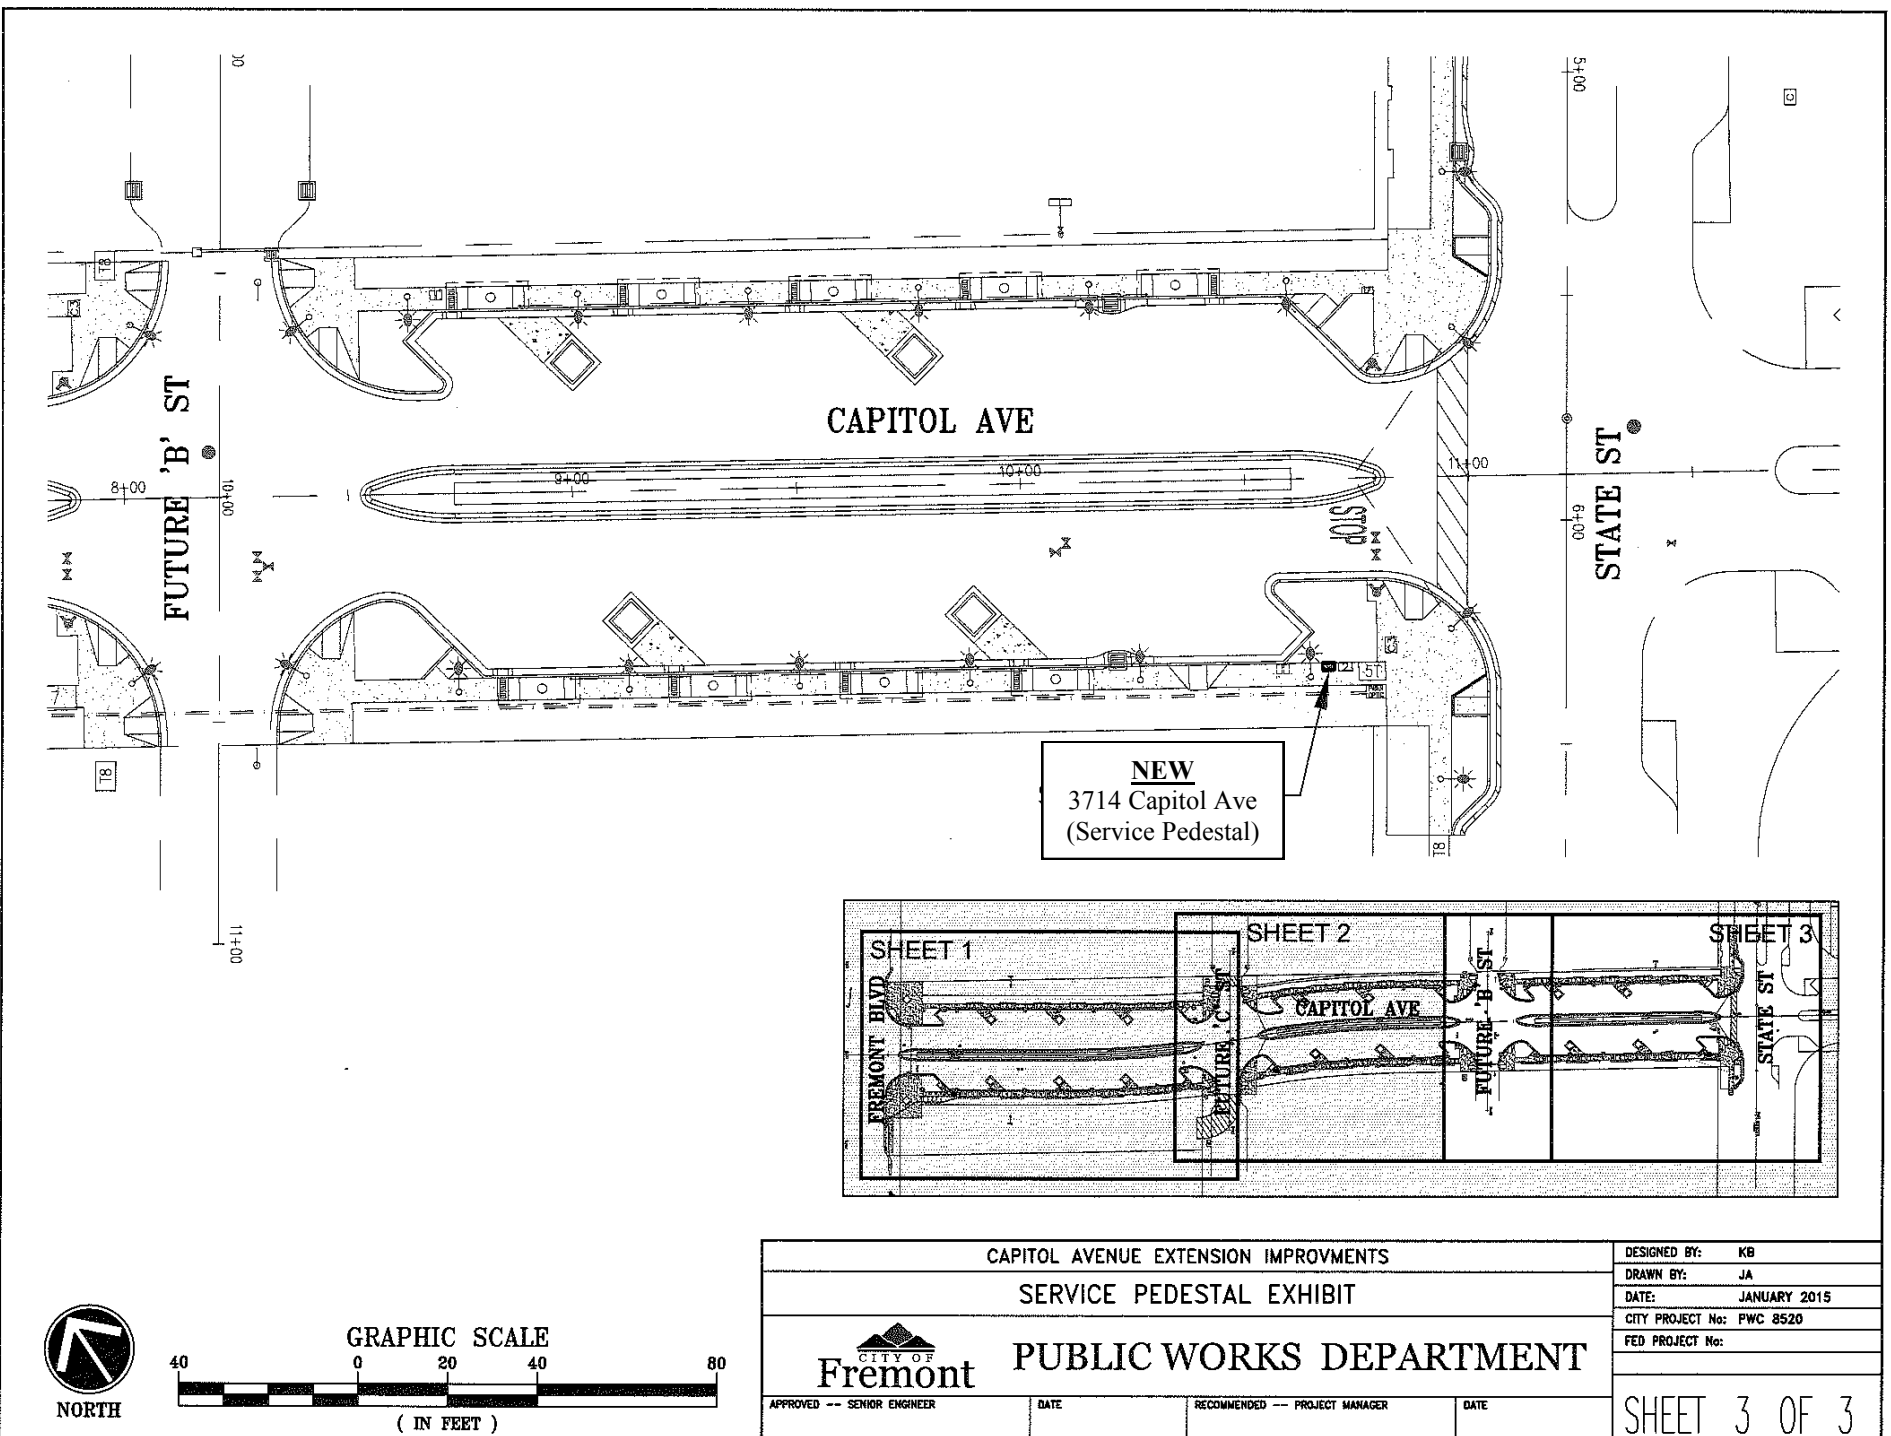
- Address assignment for three service pedestals located in Capitol Avenue extension between State St and Fremont Blvd: 2/20/2015 (RW)



|   |      |                                |
|---|------|--------------------------------|
| CAPITOL AVENUE EXTENSION IMPROVMENTS                                                                                |      | DESIGNED BY: KB                |
| SERVICE PEDESTAL EXHIBIT                                                                                            |      | DRAWN BY: JA                   |
|  <b>PUBLIC WORKS DEPARTMENT</b> |      | DATE: JANUARY 2015             |
|   |      | CITY PROJECT No: PWC 8520      |
|   |      | FED PROJECT No:                |
| APPROVED -- SENIOR ENGINEER                                                                                         | DATE | RECOMMENDED -- PROJECT MANAGER |
|   |      | SHEET 1 OF 3                   |



|                                      |  |  |  |                    |
|--------------------------------------|--|--|--|--------------------|
| CAPITOL AVENUE EXTENSION IMPROVMENTS |  |  |  | DESIGNED BY: KB    |
| SERVICE PEDESTAL EXHIBIT             |  |  |  | DRAWN BY: JA       |
| PUBLIC WORKS DEPARTMENT              |  |  |  | DATE: JANUARY 2015 |
| CITY PROJECT No: PWC 8520            |  |  |  | FED PROJECT No:    |
| APPROVED -- SENIOR ENGINEER          |  |  |  | DATE               |
| RECOMMENDED -- PROJECT MANAGER       |  |  |  | DATE               |
|                                      |  |  |  | SHEET 2 OF 3       |



|                                      |  |  |  |                    |
|--------------------------------------|--|--|--|--------------------|
| CAPITOL AVENUE EXTENSION IMPROVMENTS |  |  |  | DESIGNED BY: KB    |
| SERVICE PEDESTAL EXHIBIT             |  |  |  | DRAWN BY: JA       |
| PUBLIC WORKS DEPARTMENT              |  |  |  | DATE: JANUARY 2015 |
| CITY PROJECT No: PWC 8520            |  |  |  | FED PROJECT No:    |
| APPROVED -- SENIOR ENGINEER          |  |  |  | DATE               |
| RECOMMENDED -- PROJECT MANAGER       |  |  |  | DATE               |
|                                      |  |  |  | SHEET 3 OF 3       |