


LOCATIONAL MAP

ADDRESS CHRONOLOGY

- Address for PG&E service related to Traffic Signal: 10/17/2013 (RW)




NEW
38436 Fremont Blvd
(PG&E service for Traffic Signal)

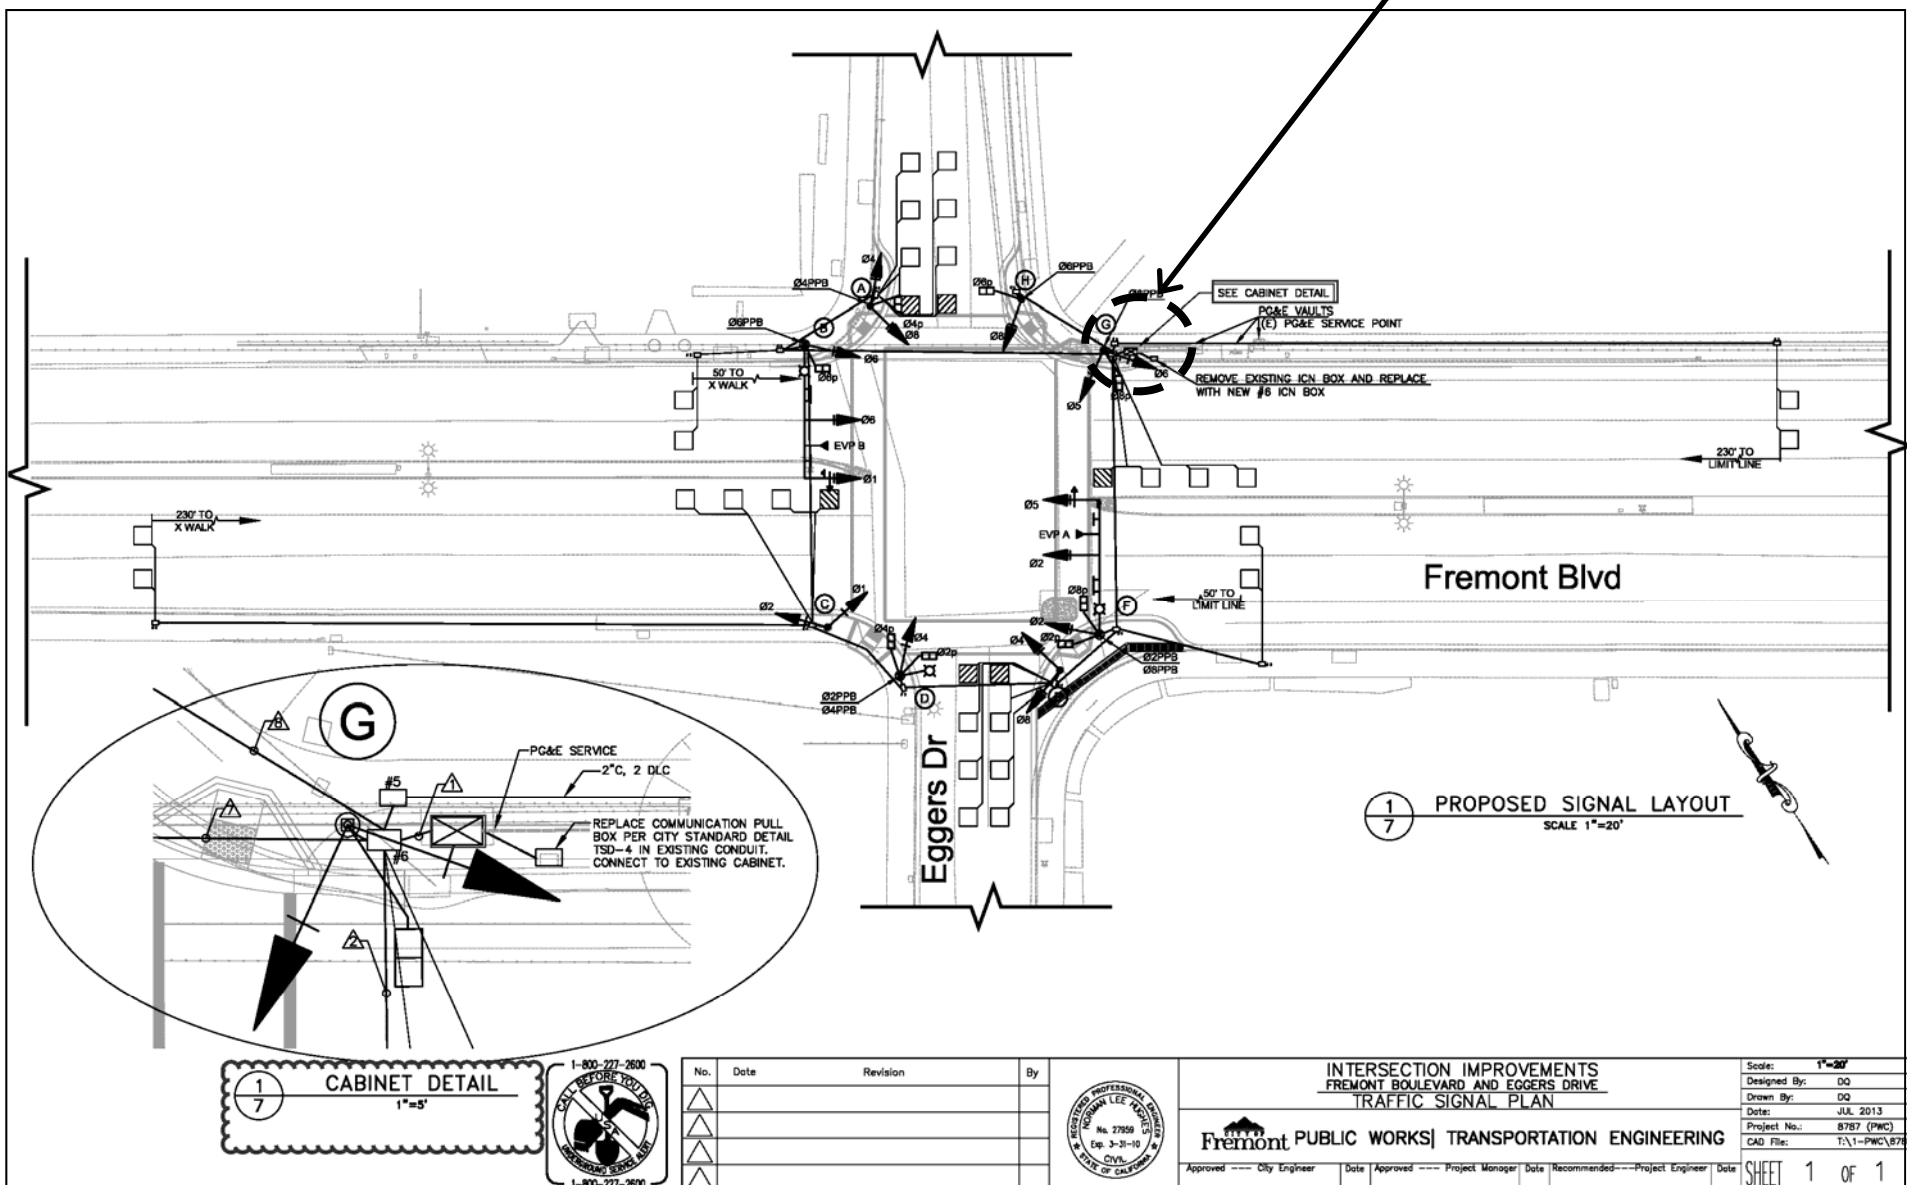

1
7 CABINET DETAIL
1"=5'



No.	Date	Revision	By

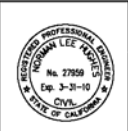

INTERSECTION IMPROVEMENTS
FREMONT BOULEVARD AND EGGERS DRIVE
TRAFFIC SIGNAL PLAN

Fremont PUBLIC WORKS | TRANSPORTATION ENGINEERING

Approved --- City Engineer Date Approved --- Project Manager Date Recommended --- Project Engineer Date

Scale:	1"=20'
Designed By:	DG
Drawn By:	DG
Date:	JUL 2013
Project No.:	8787 (PWC)
CAO File:	T:\1-PWC\8787

SHEET 1 OF 1



FOR ADDRESSING PURPOSES ONLY

SP66-0238 10/17/2013 (RW)