



LOCATIONAL MAP

**NEW ADDRESS**  
 41999 Fremont Blvd  
 (Traffic Signal Service Cabinet)

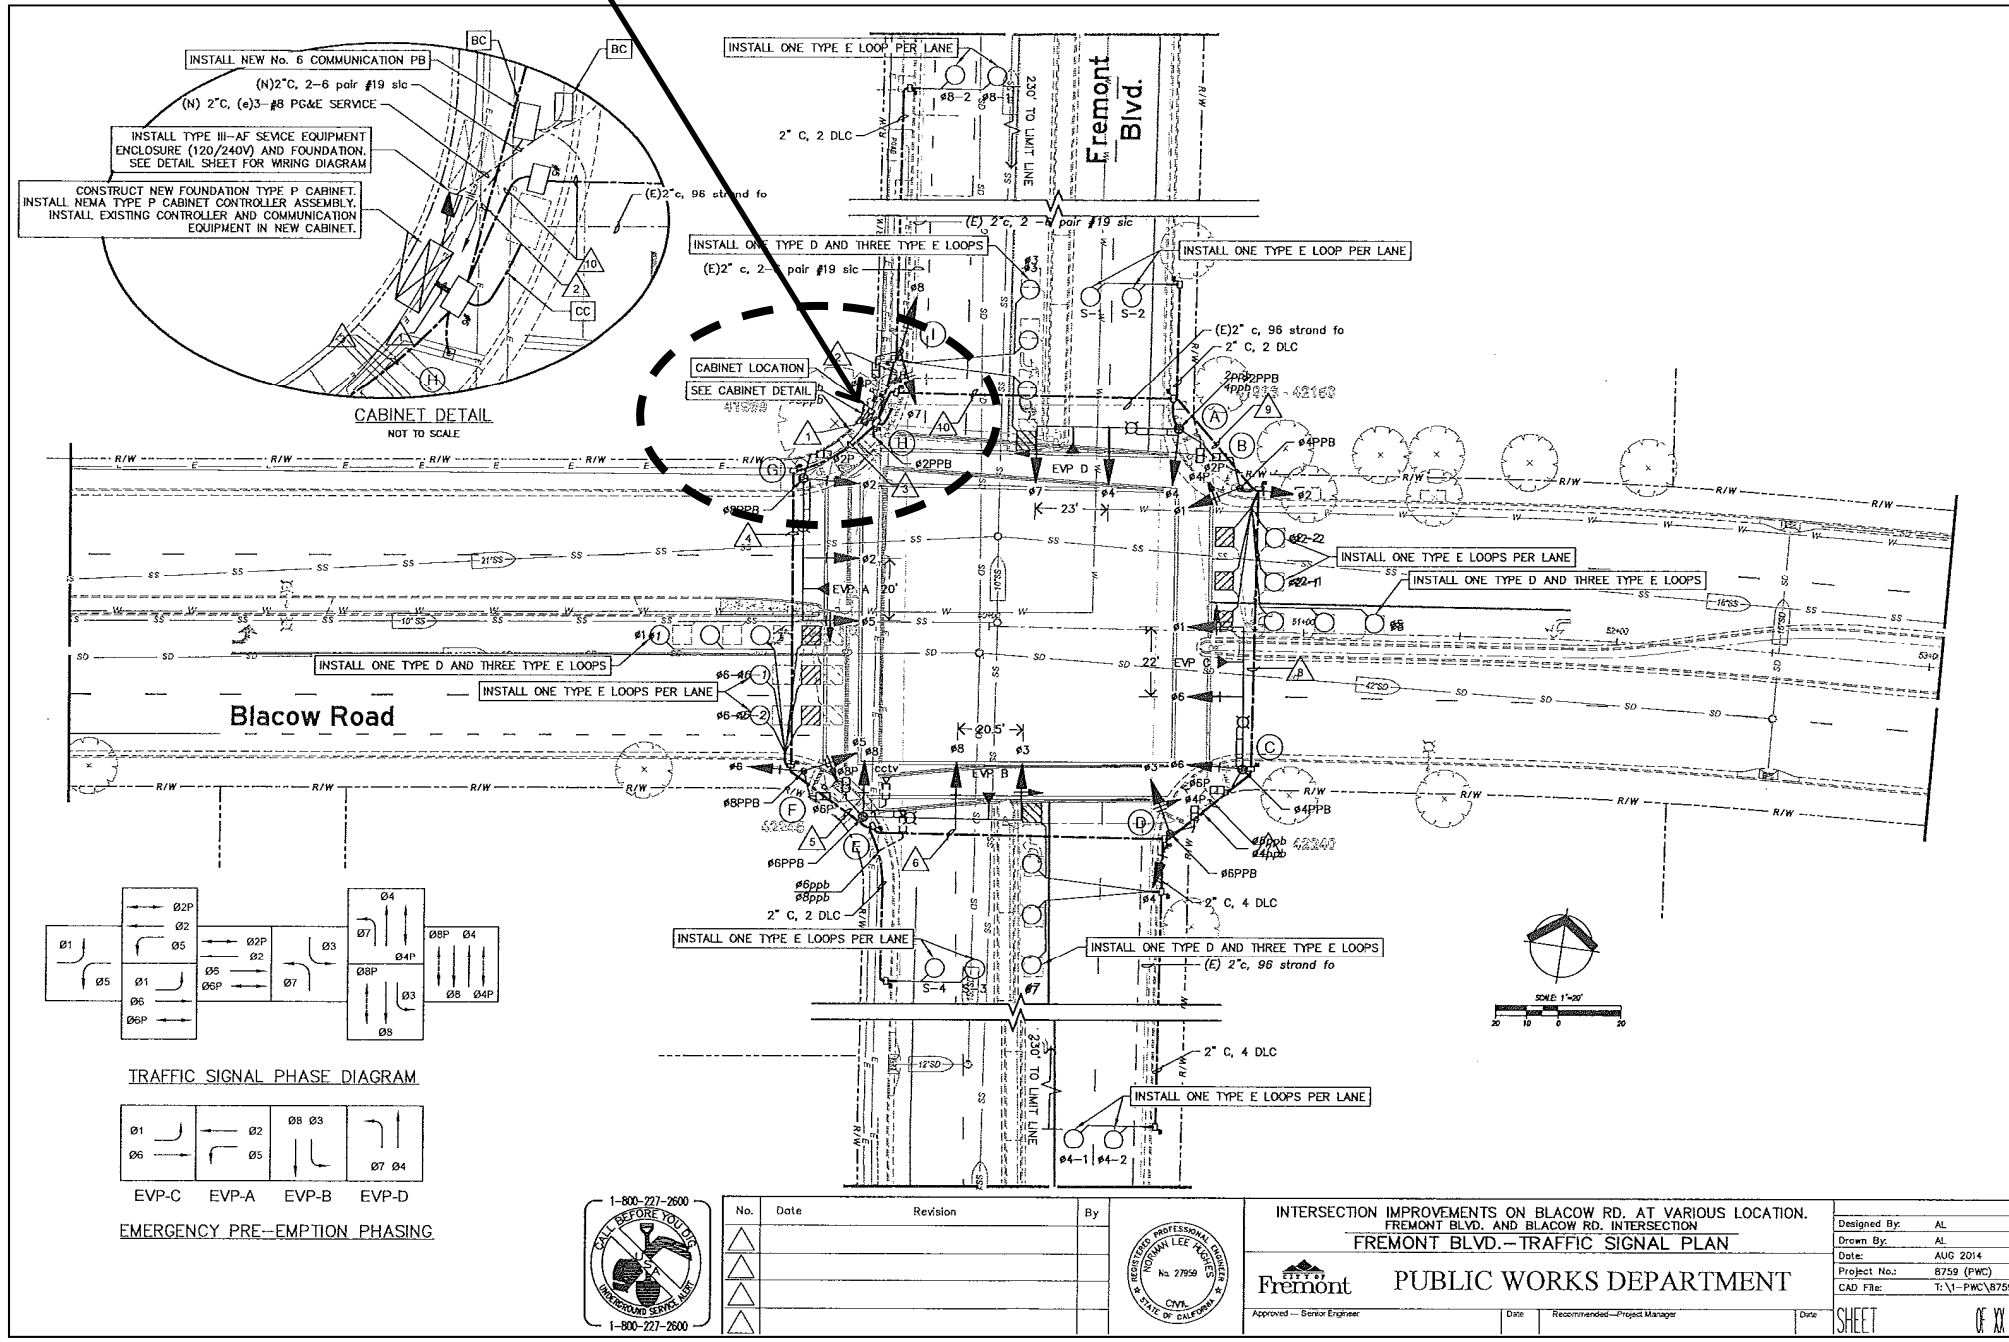

**ADDRESS CHRONOLOGY**

- Address issued for Traffic Signal Service Cabinet: 11/4/2014 (RW)

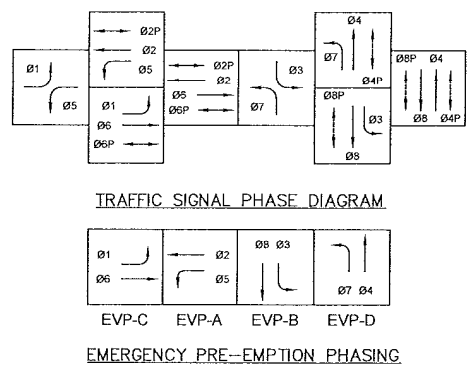

	No.	Date	Revision	By
INTERSECTION IMPROVEMENTS ON BLACOW RD. AT VARIOUS LOCATION. FREMONT BLVD. AND BLACOW RD. INTERSECTION <b>FREMONT BLVD.—TRAFFIC SIGNAL PLAN</b>				
<b>Fremont PUBLIC WORKS DEPARTMENT</b>				
Approved — Senior Engineer	Date	Recommended — Project Manager	Date	SHEET <b>CF 11</b>