




Project Site

ADDRESS CHRONOLOGY

- Original addressing at time of initial development: 1990
- Addressing of security gate: 1/28/2015 (RW)



LOCATIONAL MAP

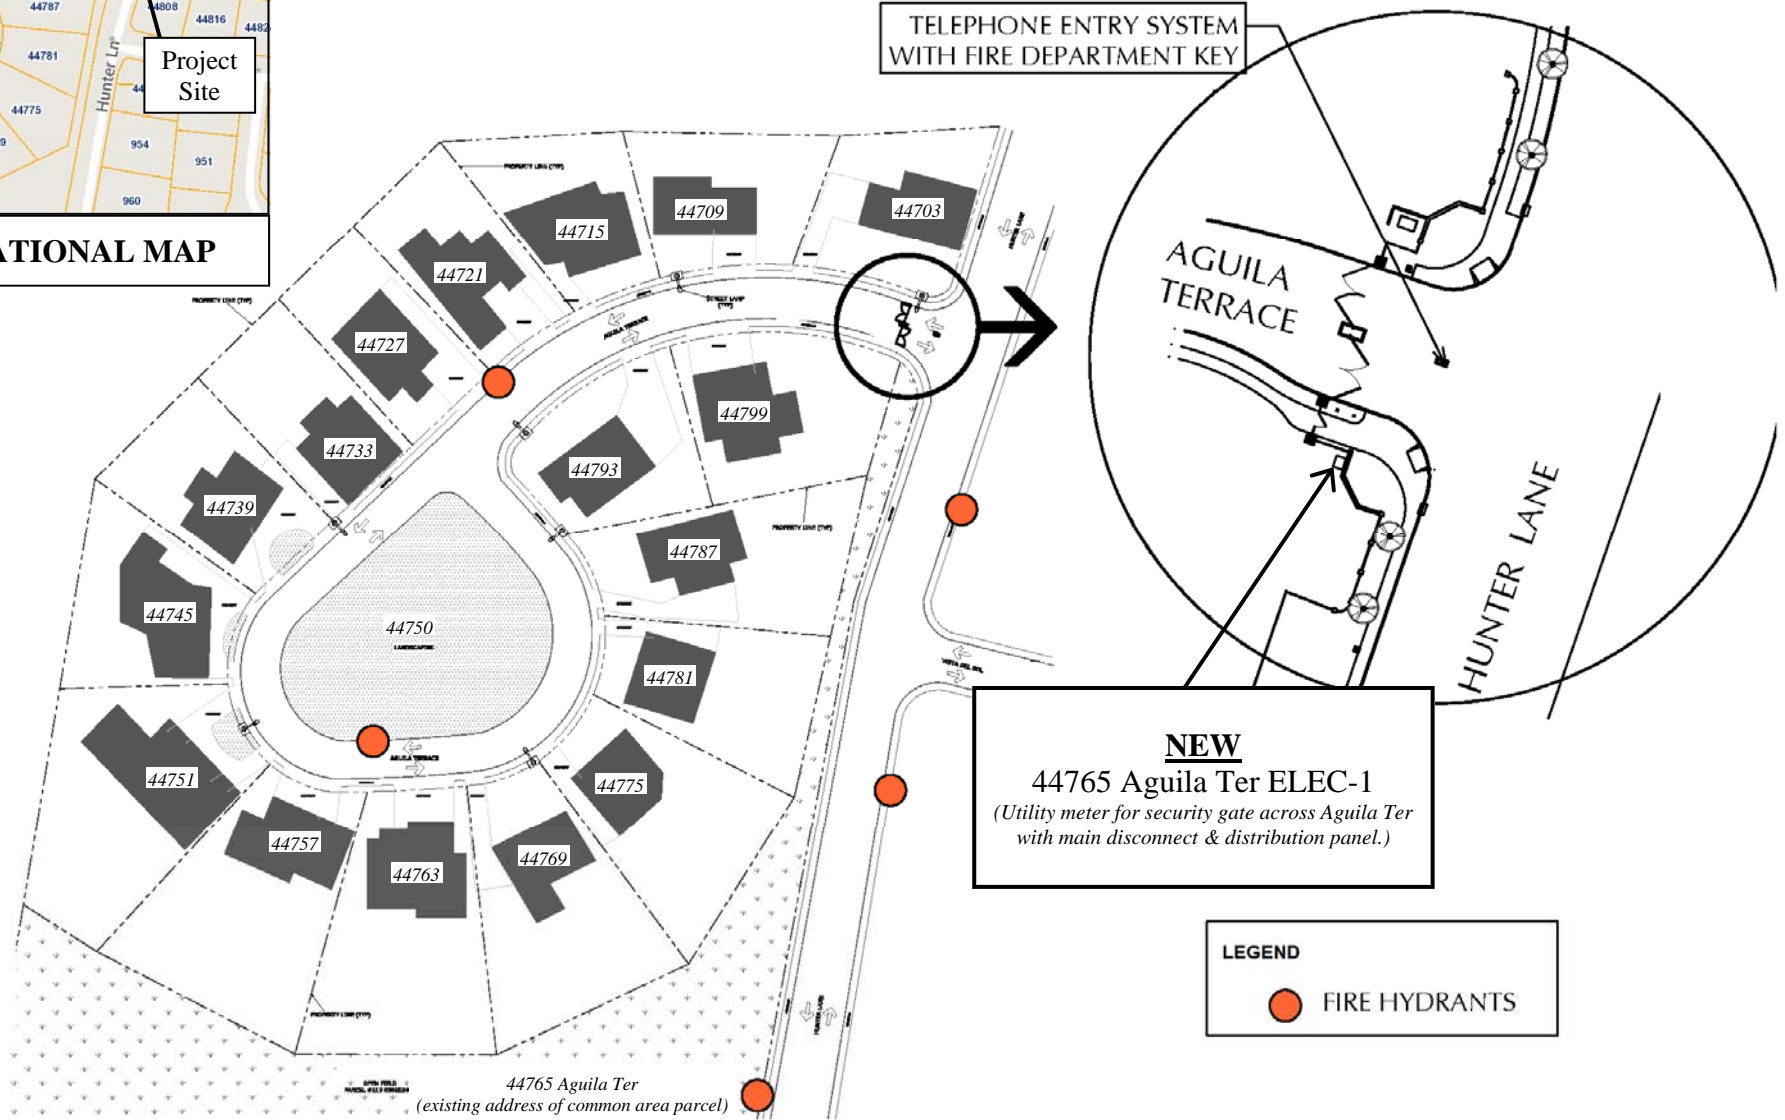

TELEPHONE ENTRY SYSTEM WITH FIRE DEPARTMENT KEY

NEW

44765 Aguilá Ter ELEC-1
(Utility meter for security gate across Aguilá Ter with main disconnect & distribution panel.)

LEGEND

 FIRE HYDRANTS

44765 Aguilá Ter
(existing address of common area parcel)



FOR ADDRESSING PURPOSES ONLY

SP90-0034 1/28/2015 (RW)