
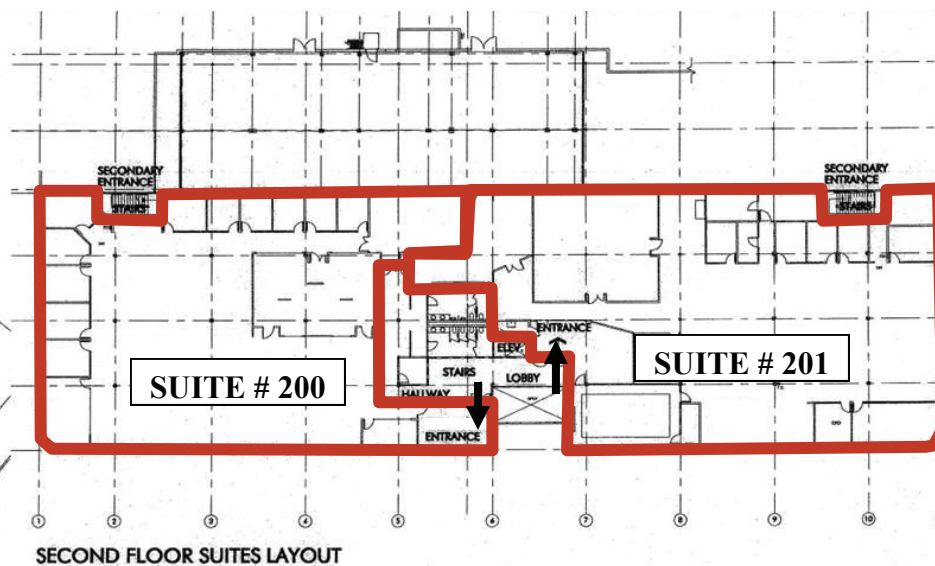


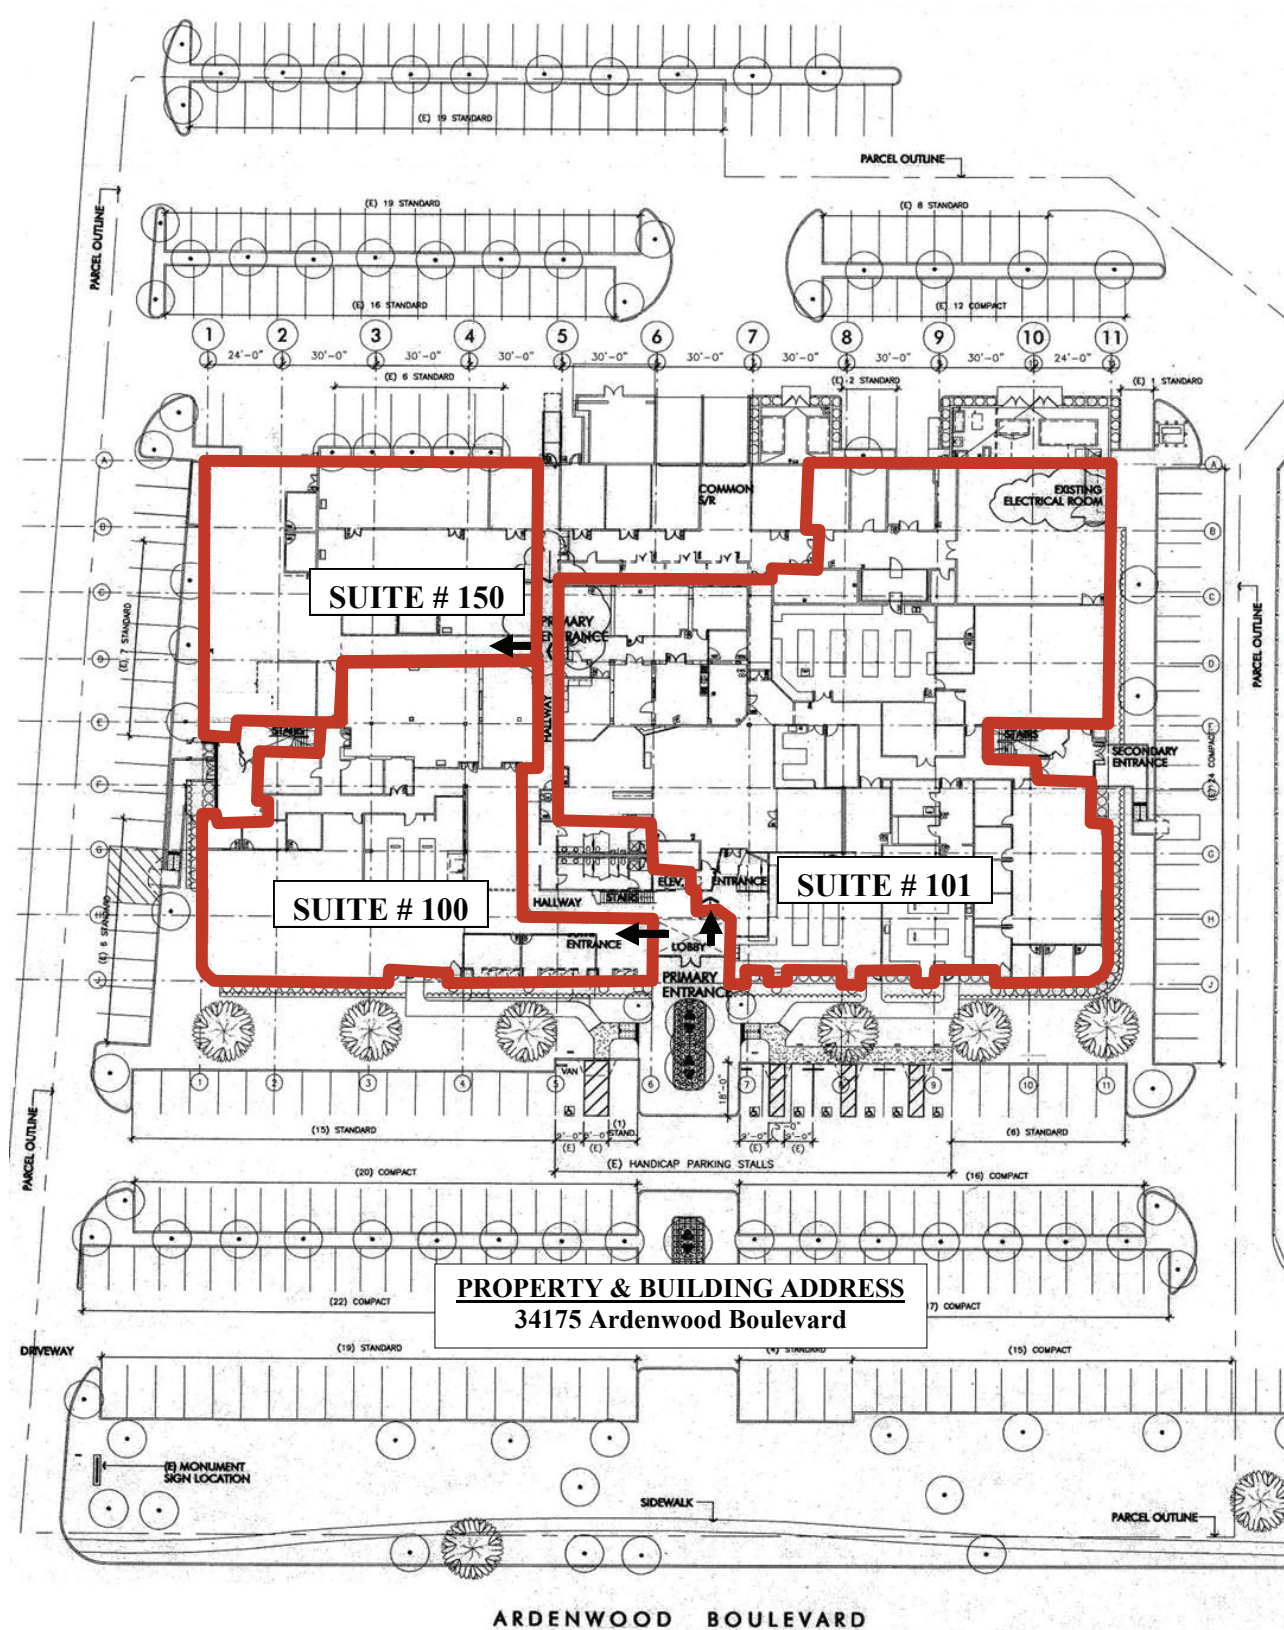

Legend:

- ➔ Main entrance
- ▭ Tenant Space boundary

ADDRESS CHRONOLOGY

- Initial addressing of site: 12/11/84 (SMC)
- Suite numbering of five tenant spaces: 12/19/08 (RW)

