


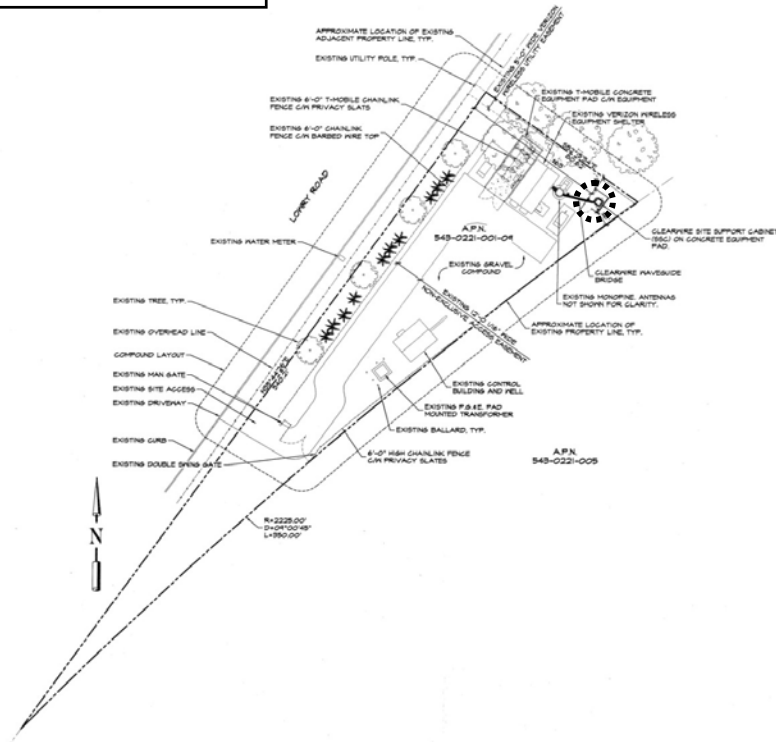


**FOR ADDRESSING PURPOSES ONLY**  
 SP48-0031 4/2/2010 RC

**OVERALL SITE PLAN**



**LOCATIONAL MAP**

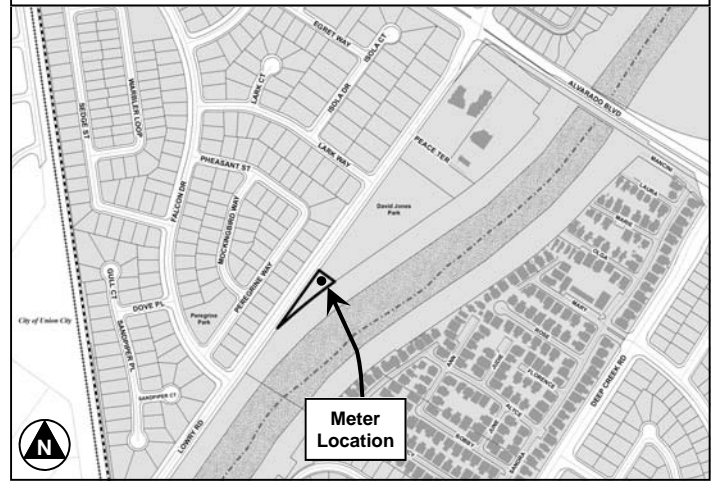


**Addressing Chronology:**

- (1) T-Mobile PG&E meter address, 4194 Lowry Rd, issued on 4/23/2008.
- (2) Verizon PG&E meter address, 4194 Lowry Rd, issued on 7/2/2009.
- (3) Clearwire PG&E meter address, 4194 Lowry Rd, issued on 4/2/2010.

**Verizon Meter Location**  
 4194 Lowry Road  
 (existing address)

**T-Mobile Meter Location**  
 4194 Lowry Road  
 (existing address)

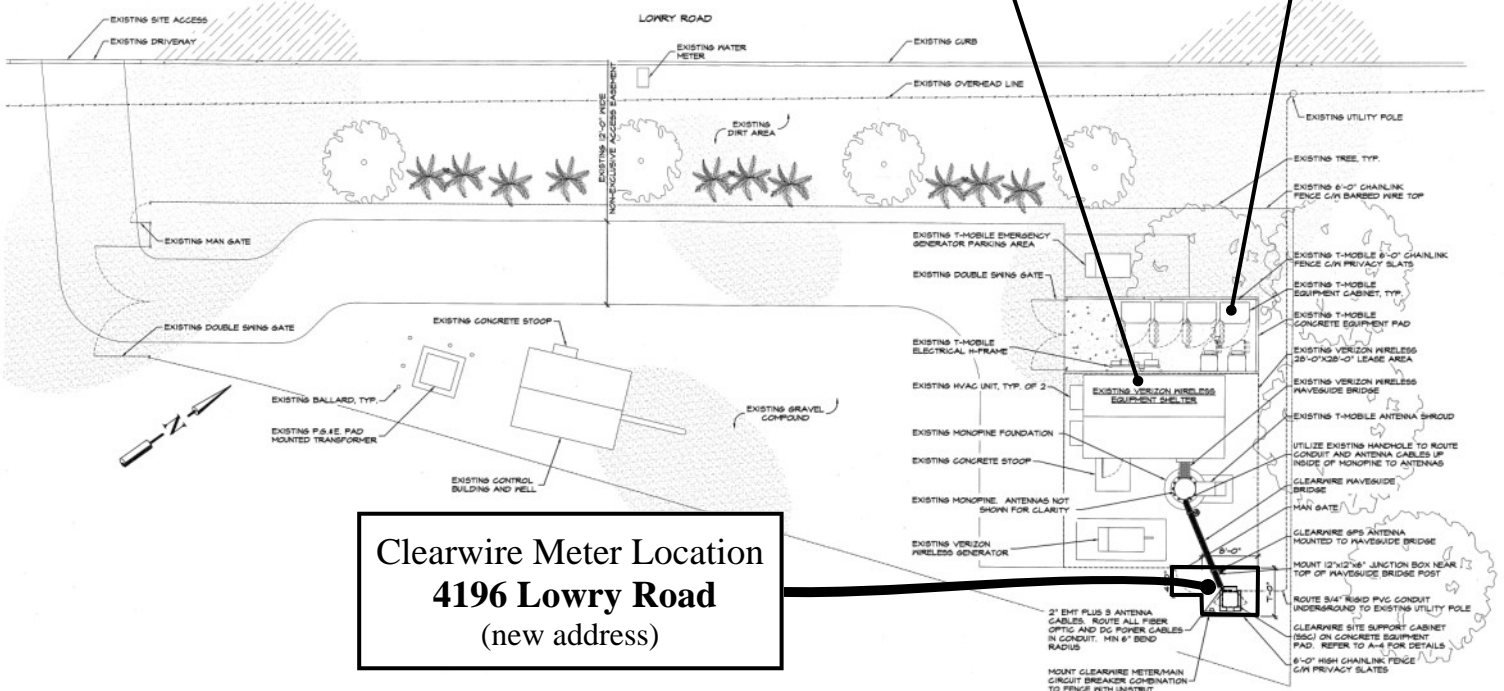

**Clearwire Meter Location**  
 4196 Lowry Road  
 (new address)

**COMPOUND SITE PLAN**