


Legend

- Front Door Location
- Path of Travel

ADDRESS CHRONOLOGY

- Parcel address issued at time of initial development: 1965
- Address issued to Accessory Dwelling Unit: 3/31/2025 (RC)

FANSHAWE STREET

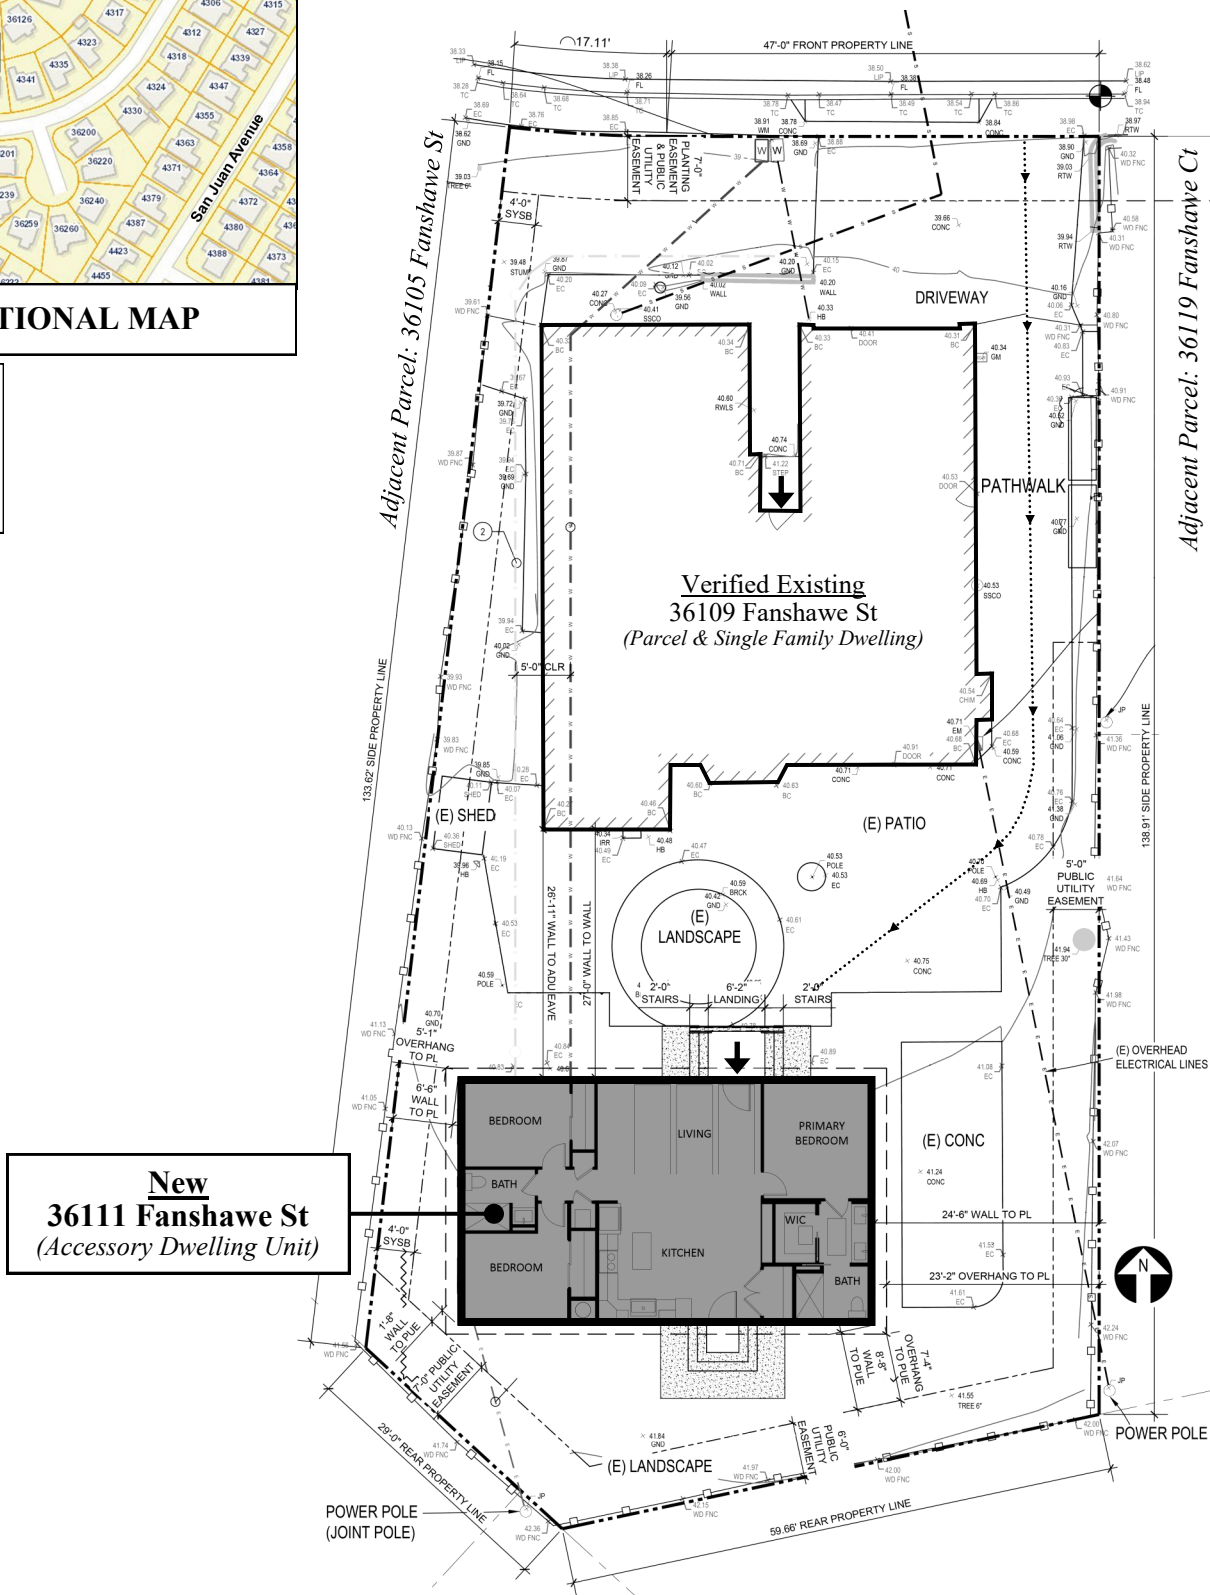

FOR ADDRESSING PURPOSES ONLY

SP54-0121 3/31/2025 (RC)