


ADDRESS CHRONOLOGY

- Addresses issued for development: 9/14/2011 (RW)

LEGEND:


- Property outline
- Building outline
- Exterior/main entrance into building
- Bedroom numbers:
 - Bedrooms located in **West Wing**
 - Bedrooms located in **East Wing**

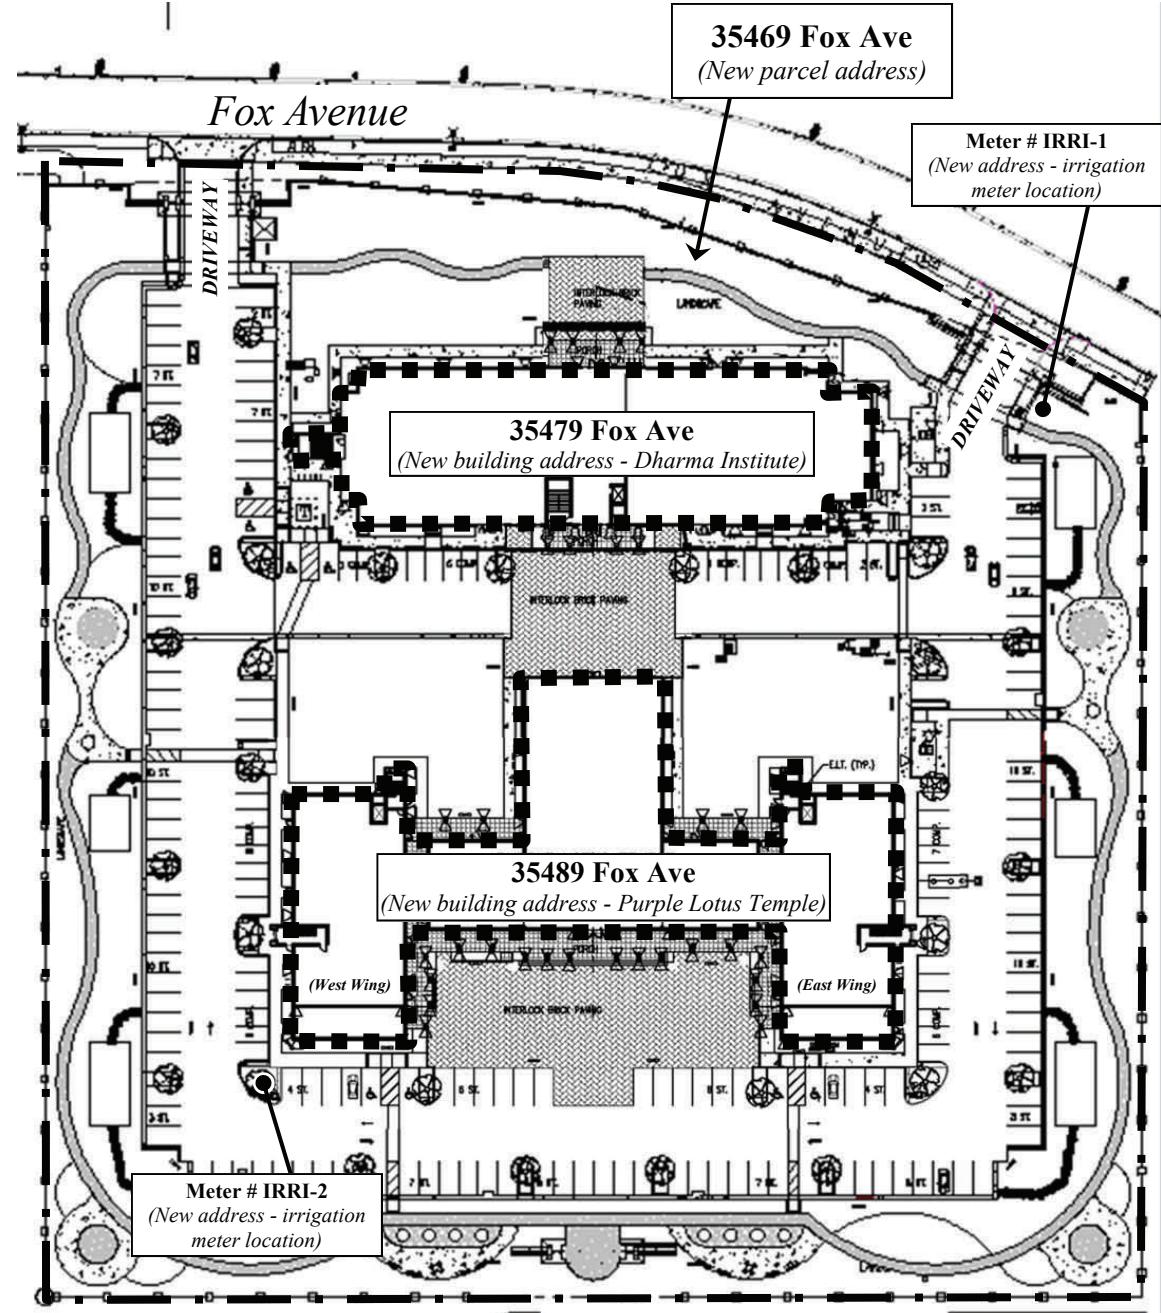


FOR ADDRESSING PURPOSES ONLY

SP60-0063 9/14/2011 (RW) Page 1 of 4

Note: For locations of exterior/main entrances, see building/floor plans on Pages 2 to 4.

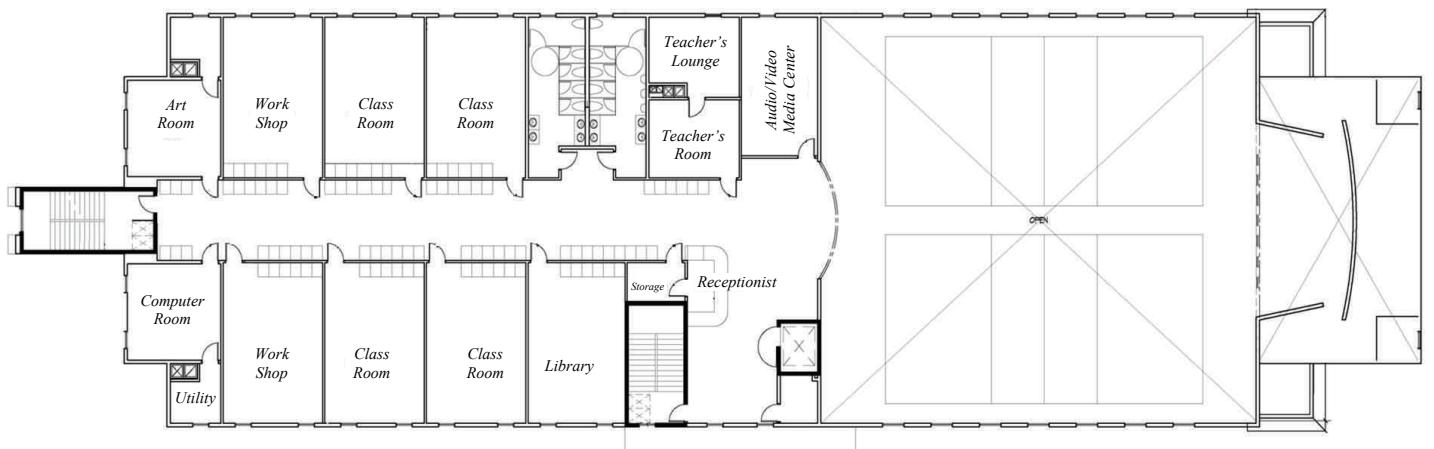

Second Floor

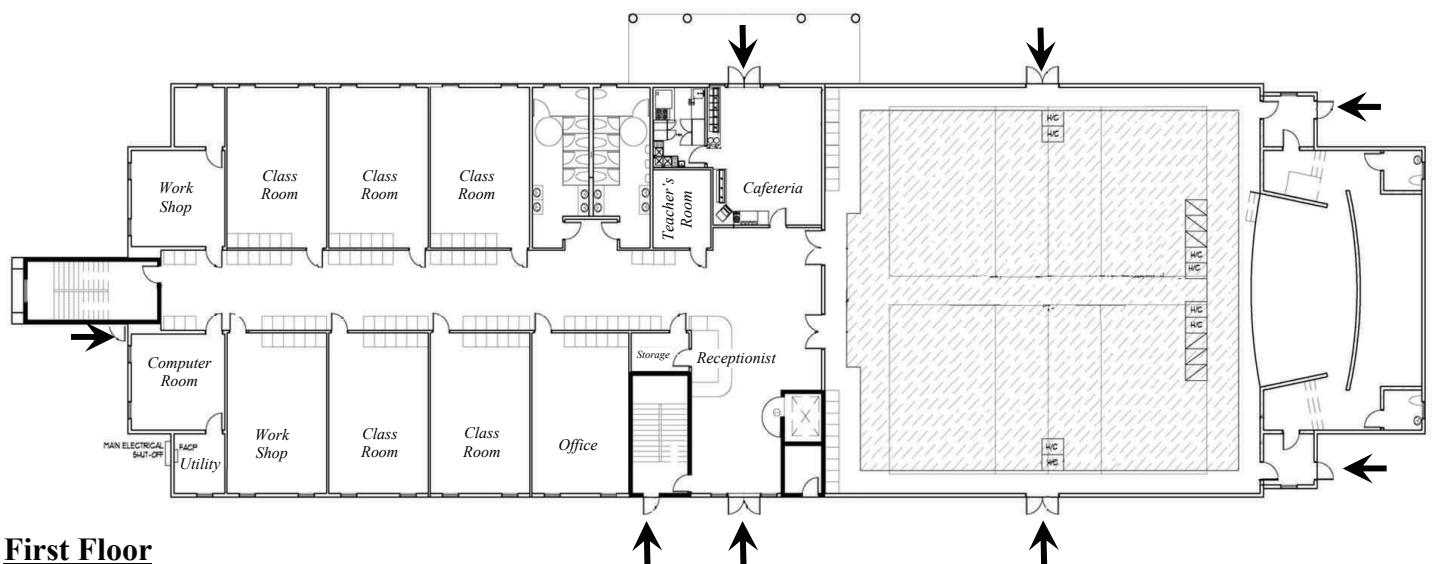


First Floor

35479 Fox Ave
(First and Second Floor of Dharma Institute)




FOR ADDRESSING PURPOSES ONLY

SP60-0063 9/14/2011 (RW) Page 2 of 4

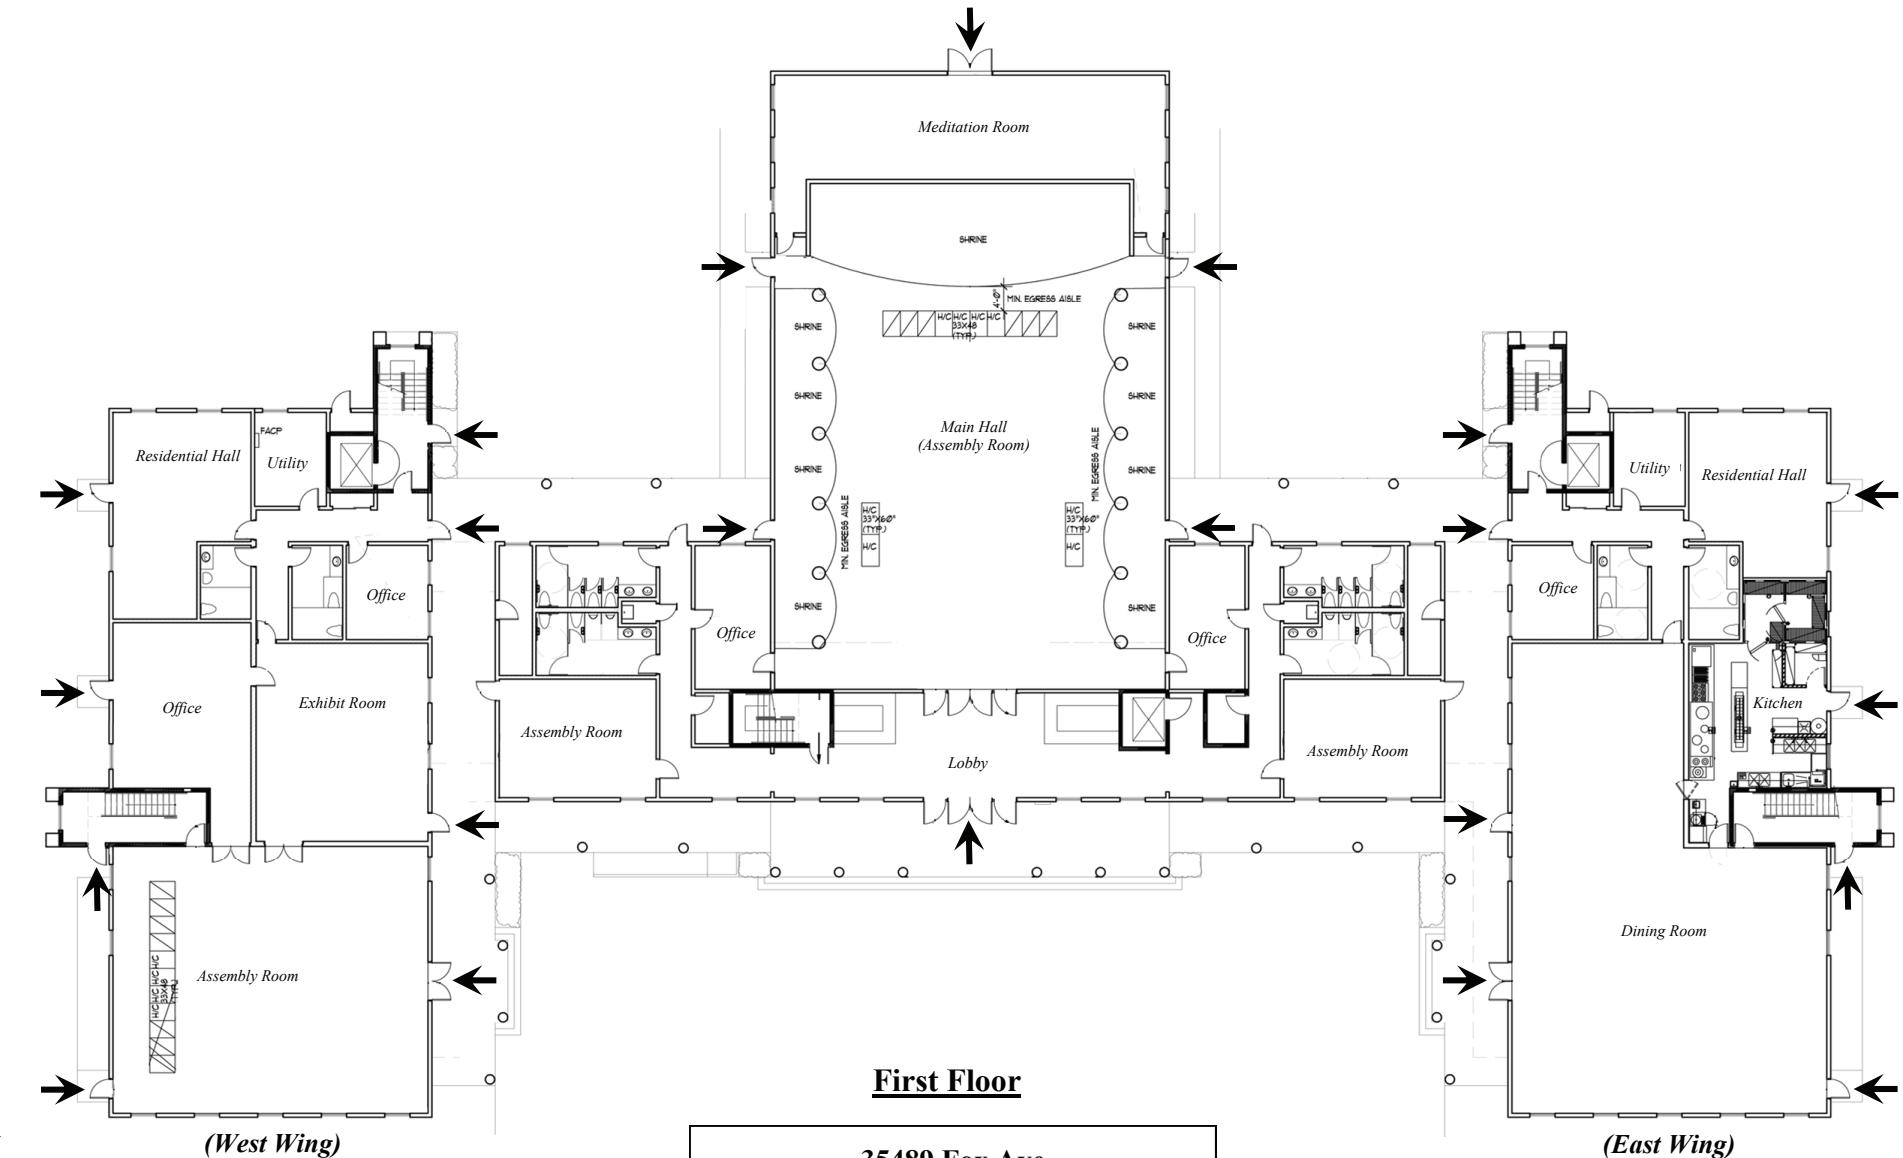

FOR ADDRESSING PURPOSES ONLY

SP60-0063 9/14/2011 (RW) Page 3 of 4

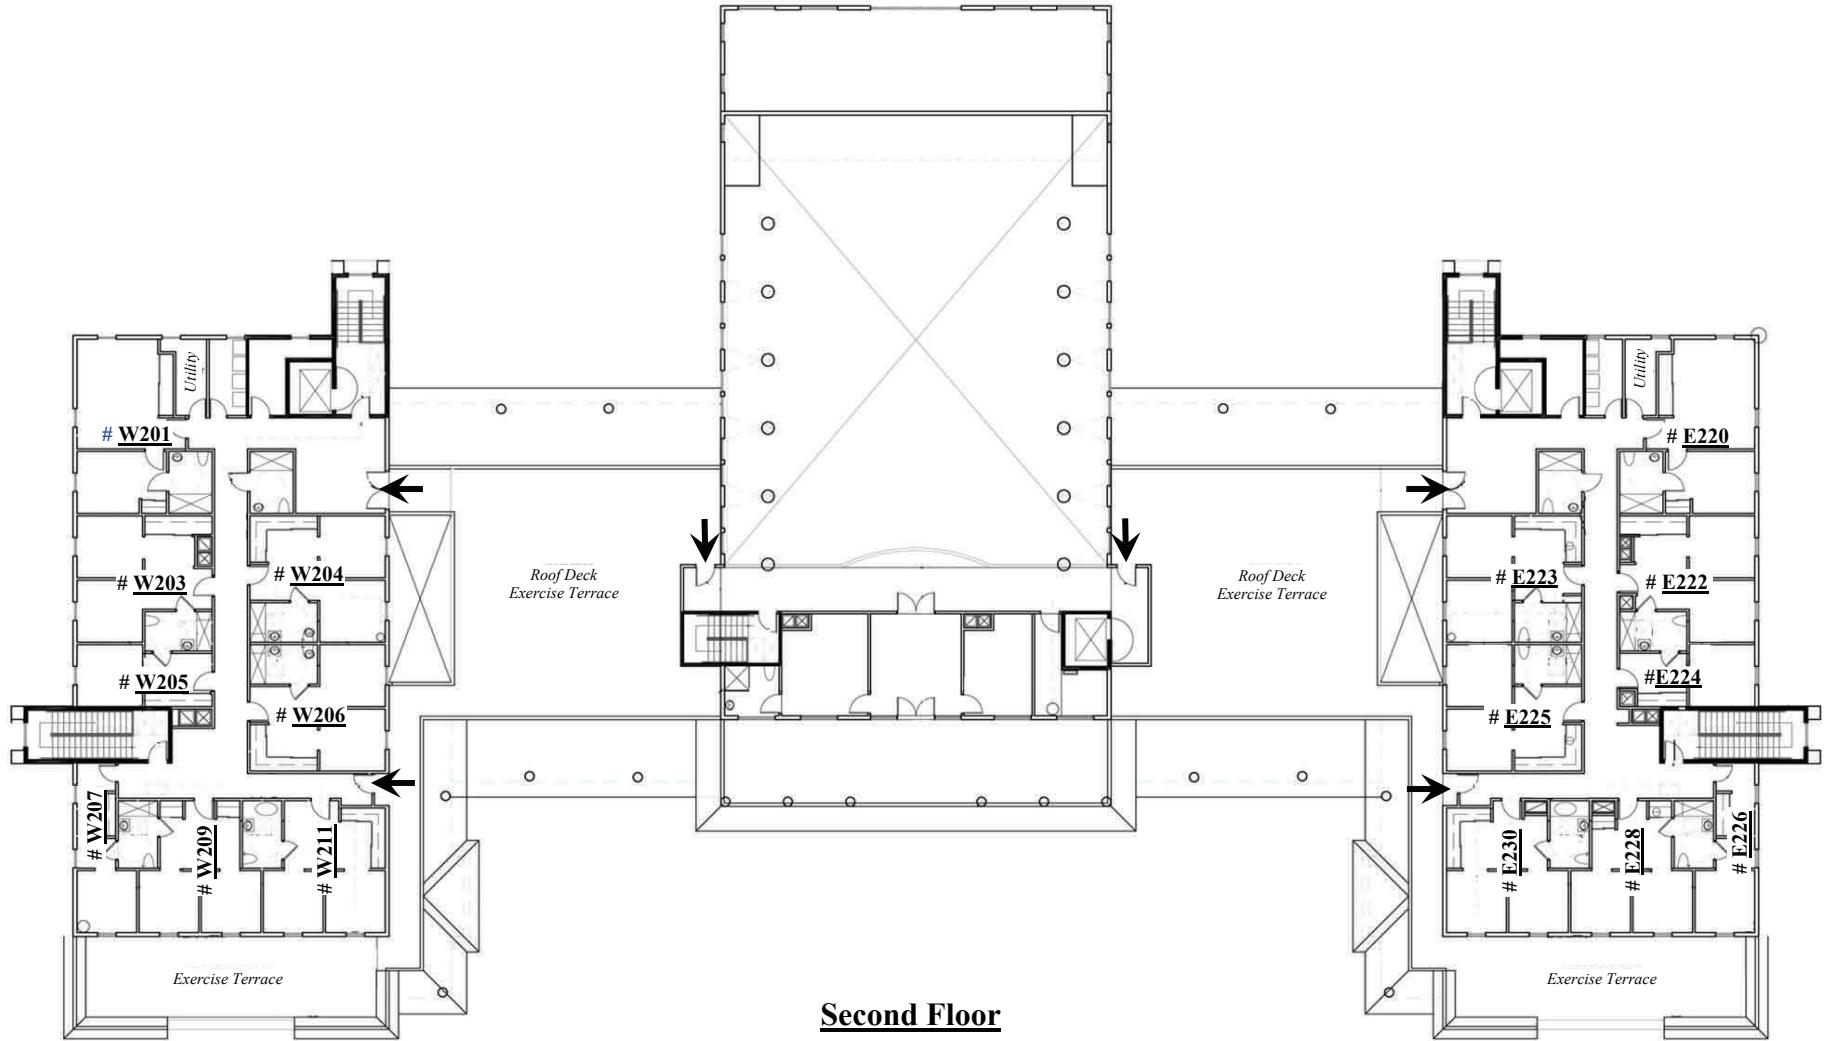

Second Floor

Dorm Bedrooms - West Wing
Room number range # W201 to # W211

Dorm Bedrooms - East Wing
Room number range # E220 to # E230

35489 Fox Ave
(Second floor of Purple Lotus Temple)



FOR ADDRESSING PURPOSES ONLY

SP60-0063 9/14/2011 (RW) Page 4 of 4