

ASSESSOR'S MAP 87

Code Area Nos. 15-078 15-026 12-015 12-219

(C) AMENDED MAP OF THE GREGORY TRACT 08/03
(A) TR.6918 239/23 (D) TR.7042 245/05


101

SCALE: 1" = 100'

REVISED: 09-15-98 WL
02-05-99 JT
02-22-99 LGR
04-26-99 JT
08-03-98 LGR
06-09-00 WL

DRAWN: 07-23-98 WL

FORMERLY: POR. BLKS. 11 & 23
FOR BK. 507 BLK. 1

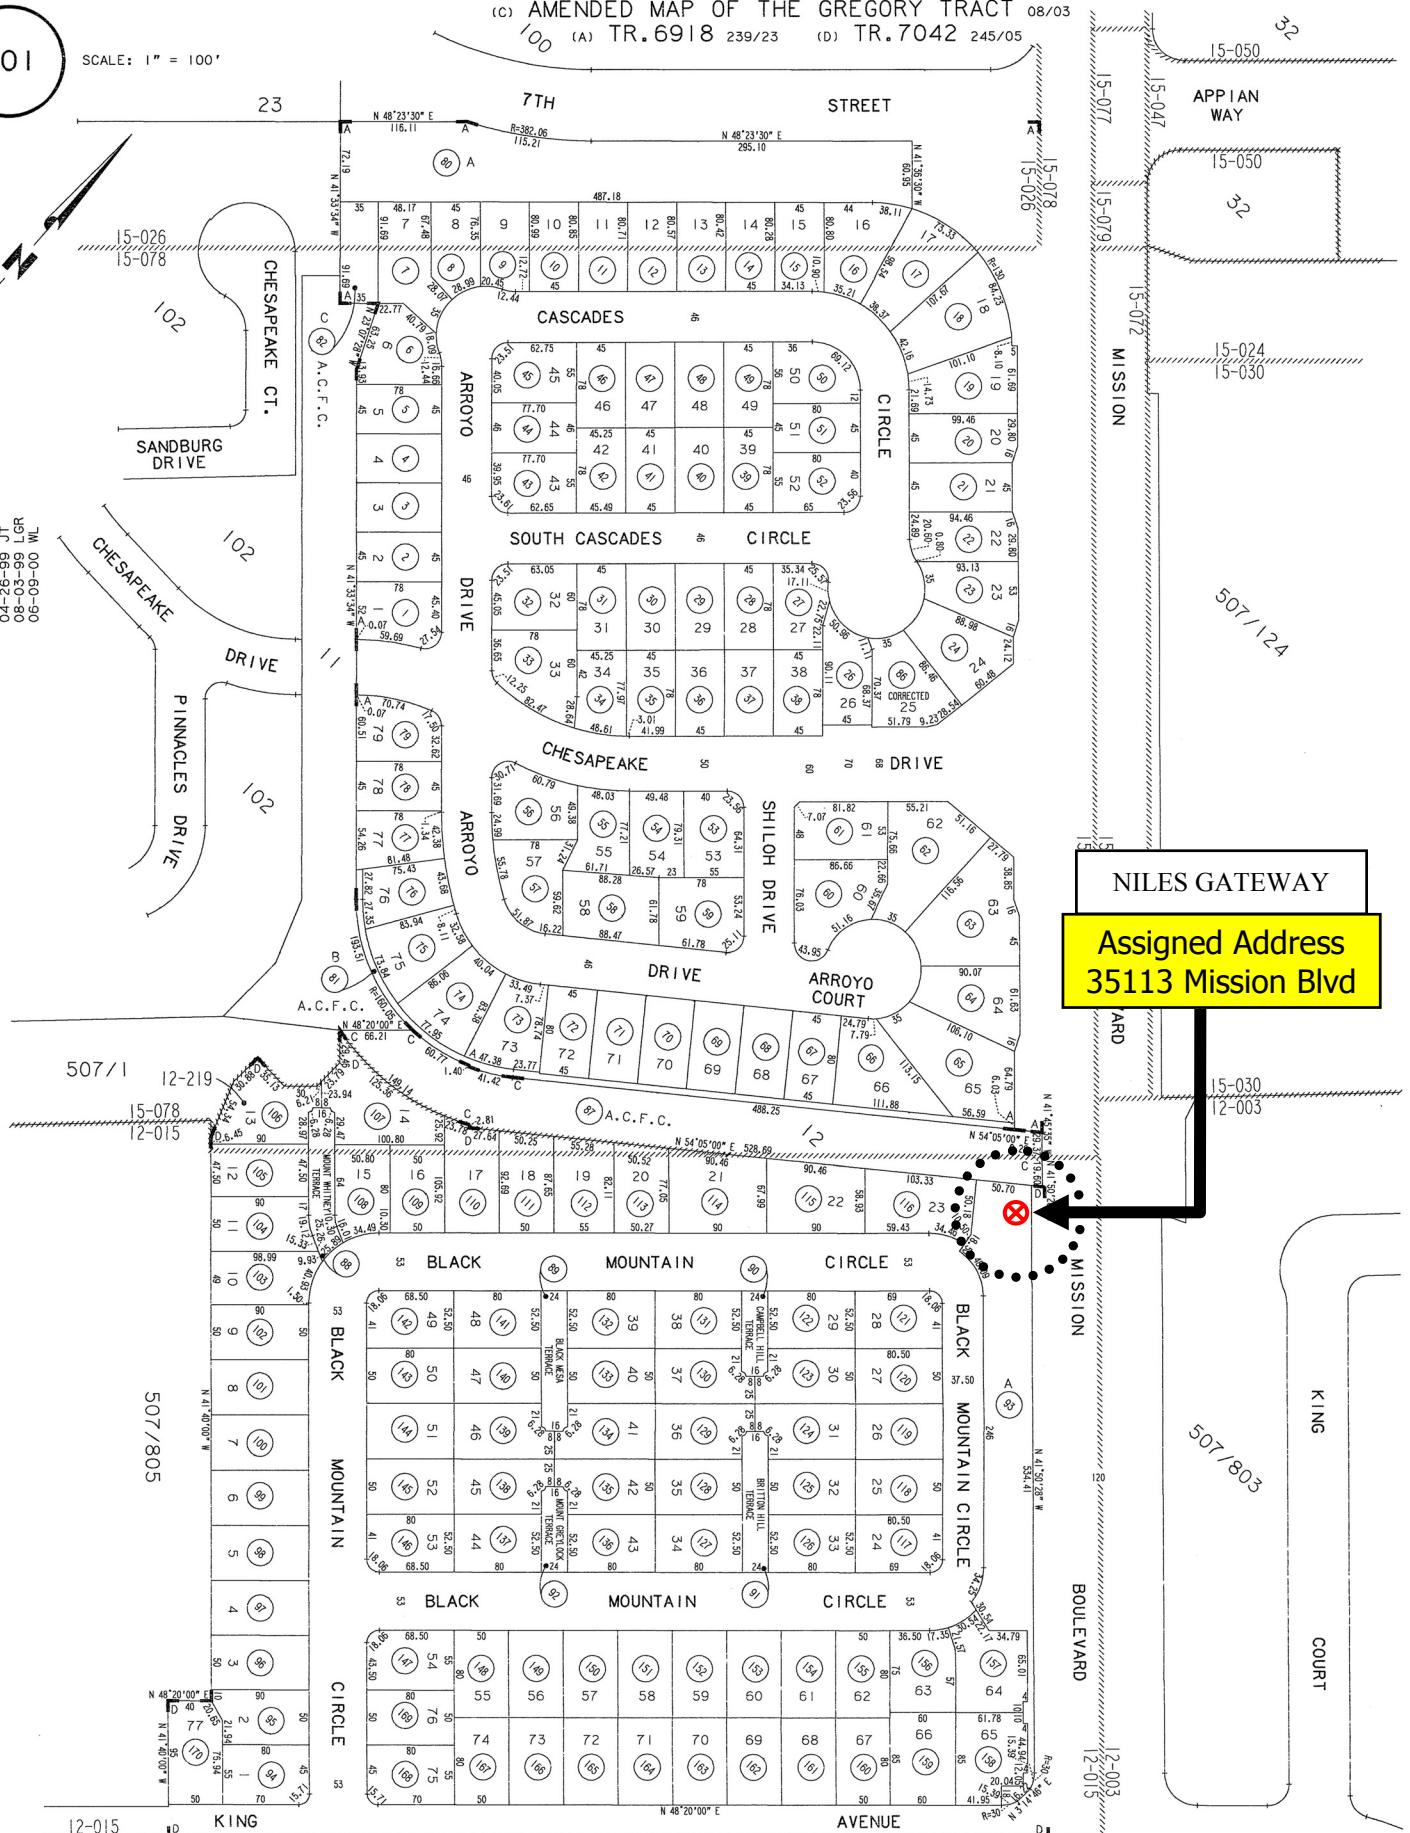

NILES GATEWAY

Assigned Address
35113 Mission Blvd

FOR ADDRESSING PURPOSES ONLY

SP60-0113 1/3/2008 RC

507/809

HPN: 170

IND PG: 4