


ADDRESS CHRONOLOGY

- Parcel address issued at time of initial development: 1948
- Address issued to Accessory Dwelling Unit: 2/18/2025 (RC)

Adjacent Parcel: 36675 Niles Blvd

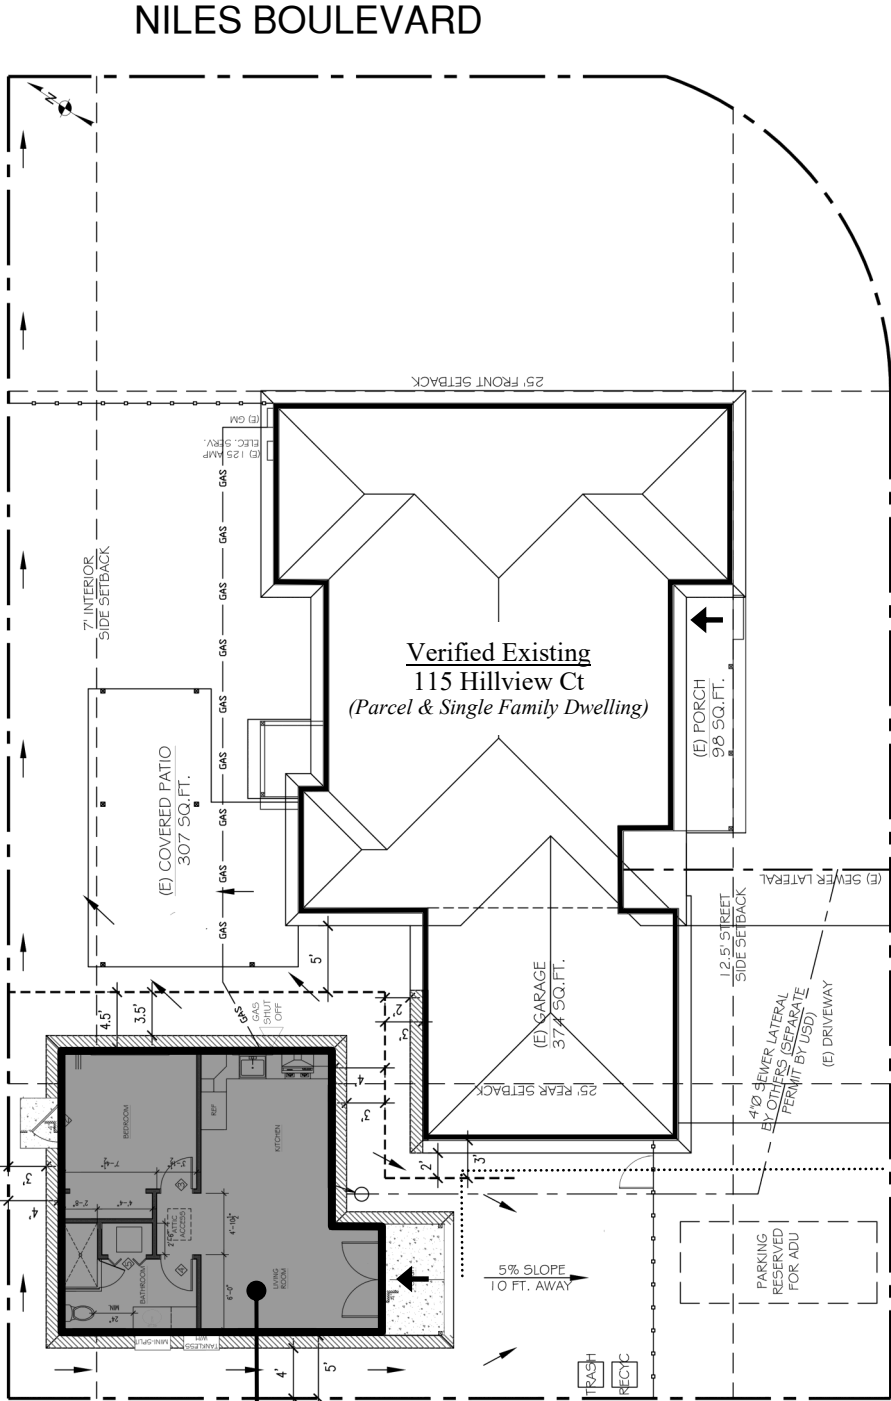

New
117 Hillview Ct
(Accessory Dwelling Unit)

Adjacent Parcel: 145 Hillview Dr



LOCATIONAL MAP

Legend

- ➔ Front Door Location
- ⋯ Path of Travel