


FOR ADDRESSING PURPOSES ONLY  
 SP72-0292 10/1/2007 RC

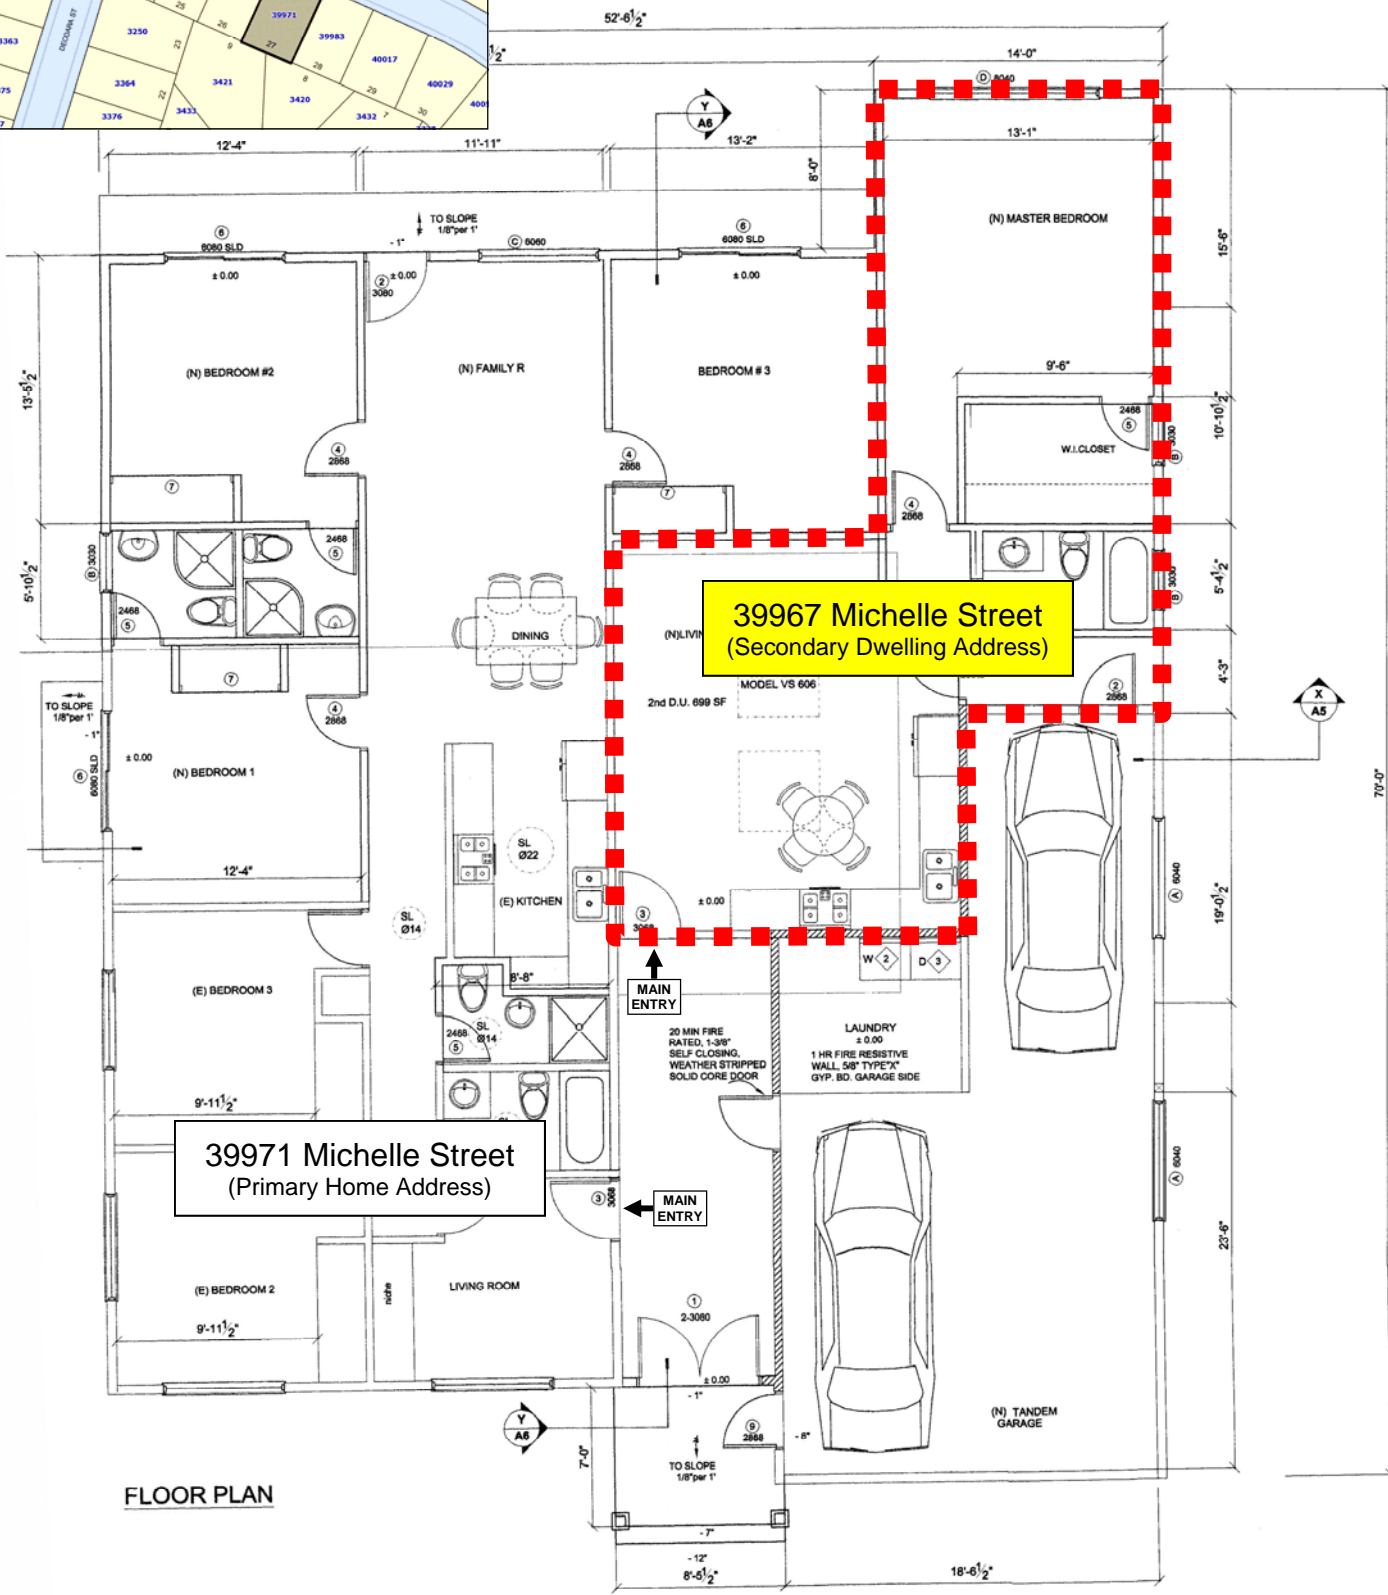

39971 Michelle Street  
 (Primary Home Address)

39967 Michelle Street  
 (Secondary Dwelling Address)

FLOOR PLAN