




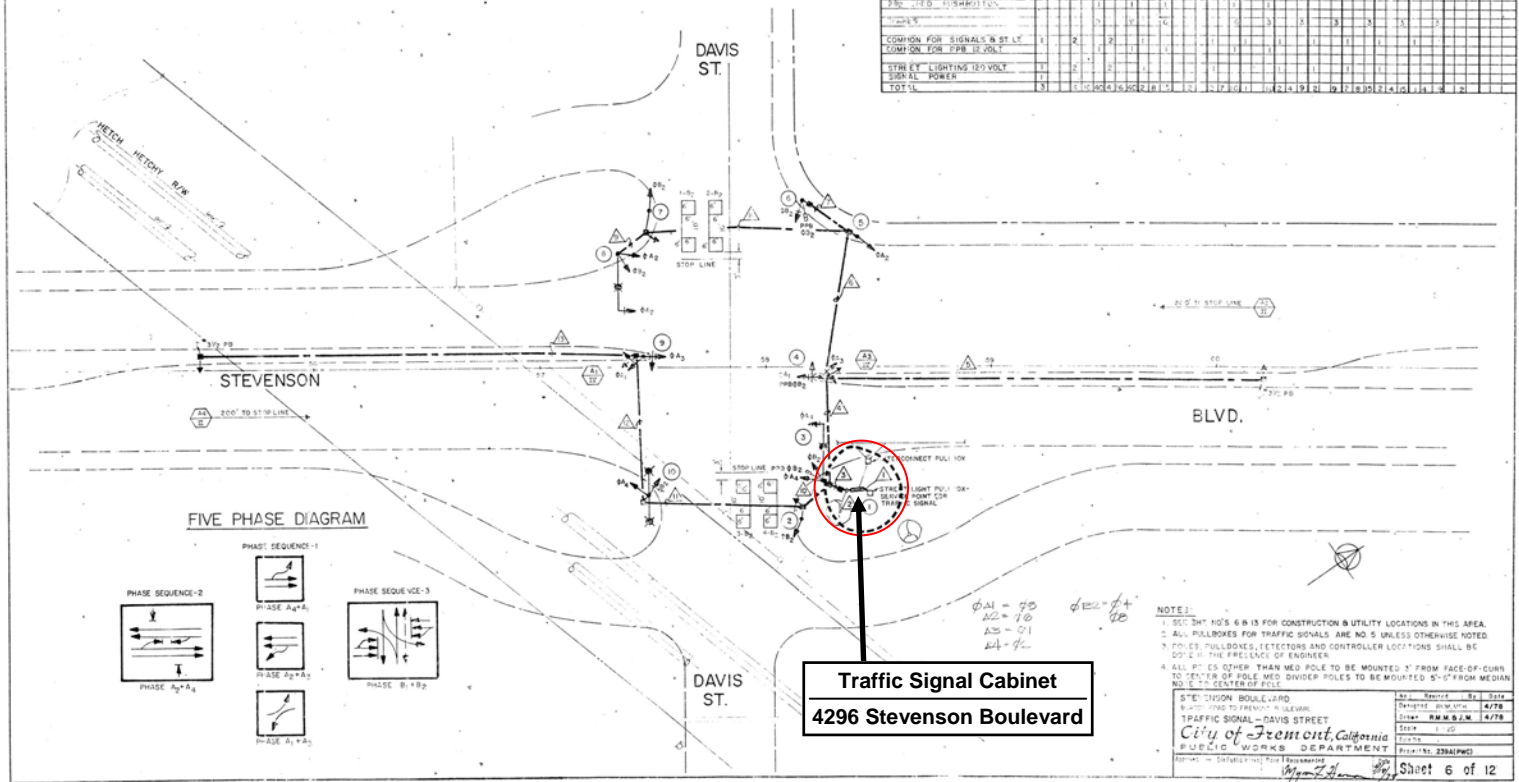

**NOTES:**

- ALL PULLBOXES FOR TRAFFIC SIGNALS ARE NO. 5 UNLESS OTHERWISE NOTED.
- ALL POLES OTHER THAN MED POLE TO BE MOUNTED 3' FROM FACE-OF-CURB TO CENTER OF POLE AND DIVIDER POLES TO BE MOUNTED 5'-0" FROM MEDIAN TO CENTER OF POLE.

STEVENSON BOULEVARD  
 4296 Stevenson Boulevard  
 TRAFFIC SIGNAL - DAVIS STREET  
 City of Fremont, California  
 PUBLIC WORKS DEPARTMENT  
 Date: 10/8/09  
 Sheet 6 of 12