

**ADDRESS CHRONOLOGY**

- Original parcel address (41482 Fremont Blvd): date unknown
- Issuance of addresses for Tract 8054 and rescinding of existing addresses (i.e., 41482, 41470 and 41454 Fremont Blvd): 4/25/2013 (RW)
- Issuance of 3896 Fossano Cmn to resolve address duplication and rescind of one existing address (i.e., 3898 Fossano Cmn ): 8/14/2017 (RW)

Addresses of adjacent parcels (existing):


- 41426 Fremont Blvd
- 3930 to 3990 Paul Ter

**LEGEND:**

**3896 Fossano Cmn (new)** NEW Street Address

➔ Main entrance to unit

(Lot # 2) Lot number (typ.)

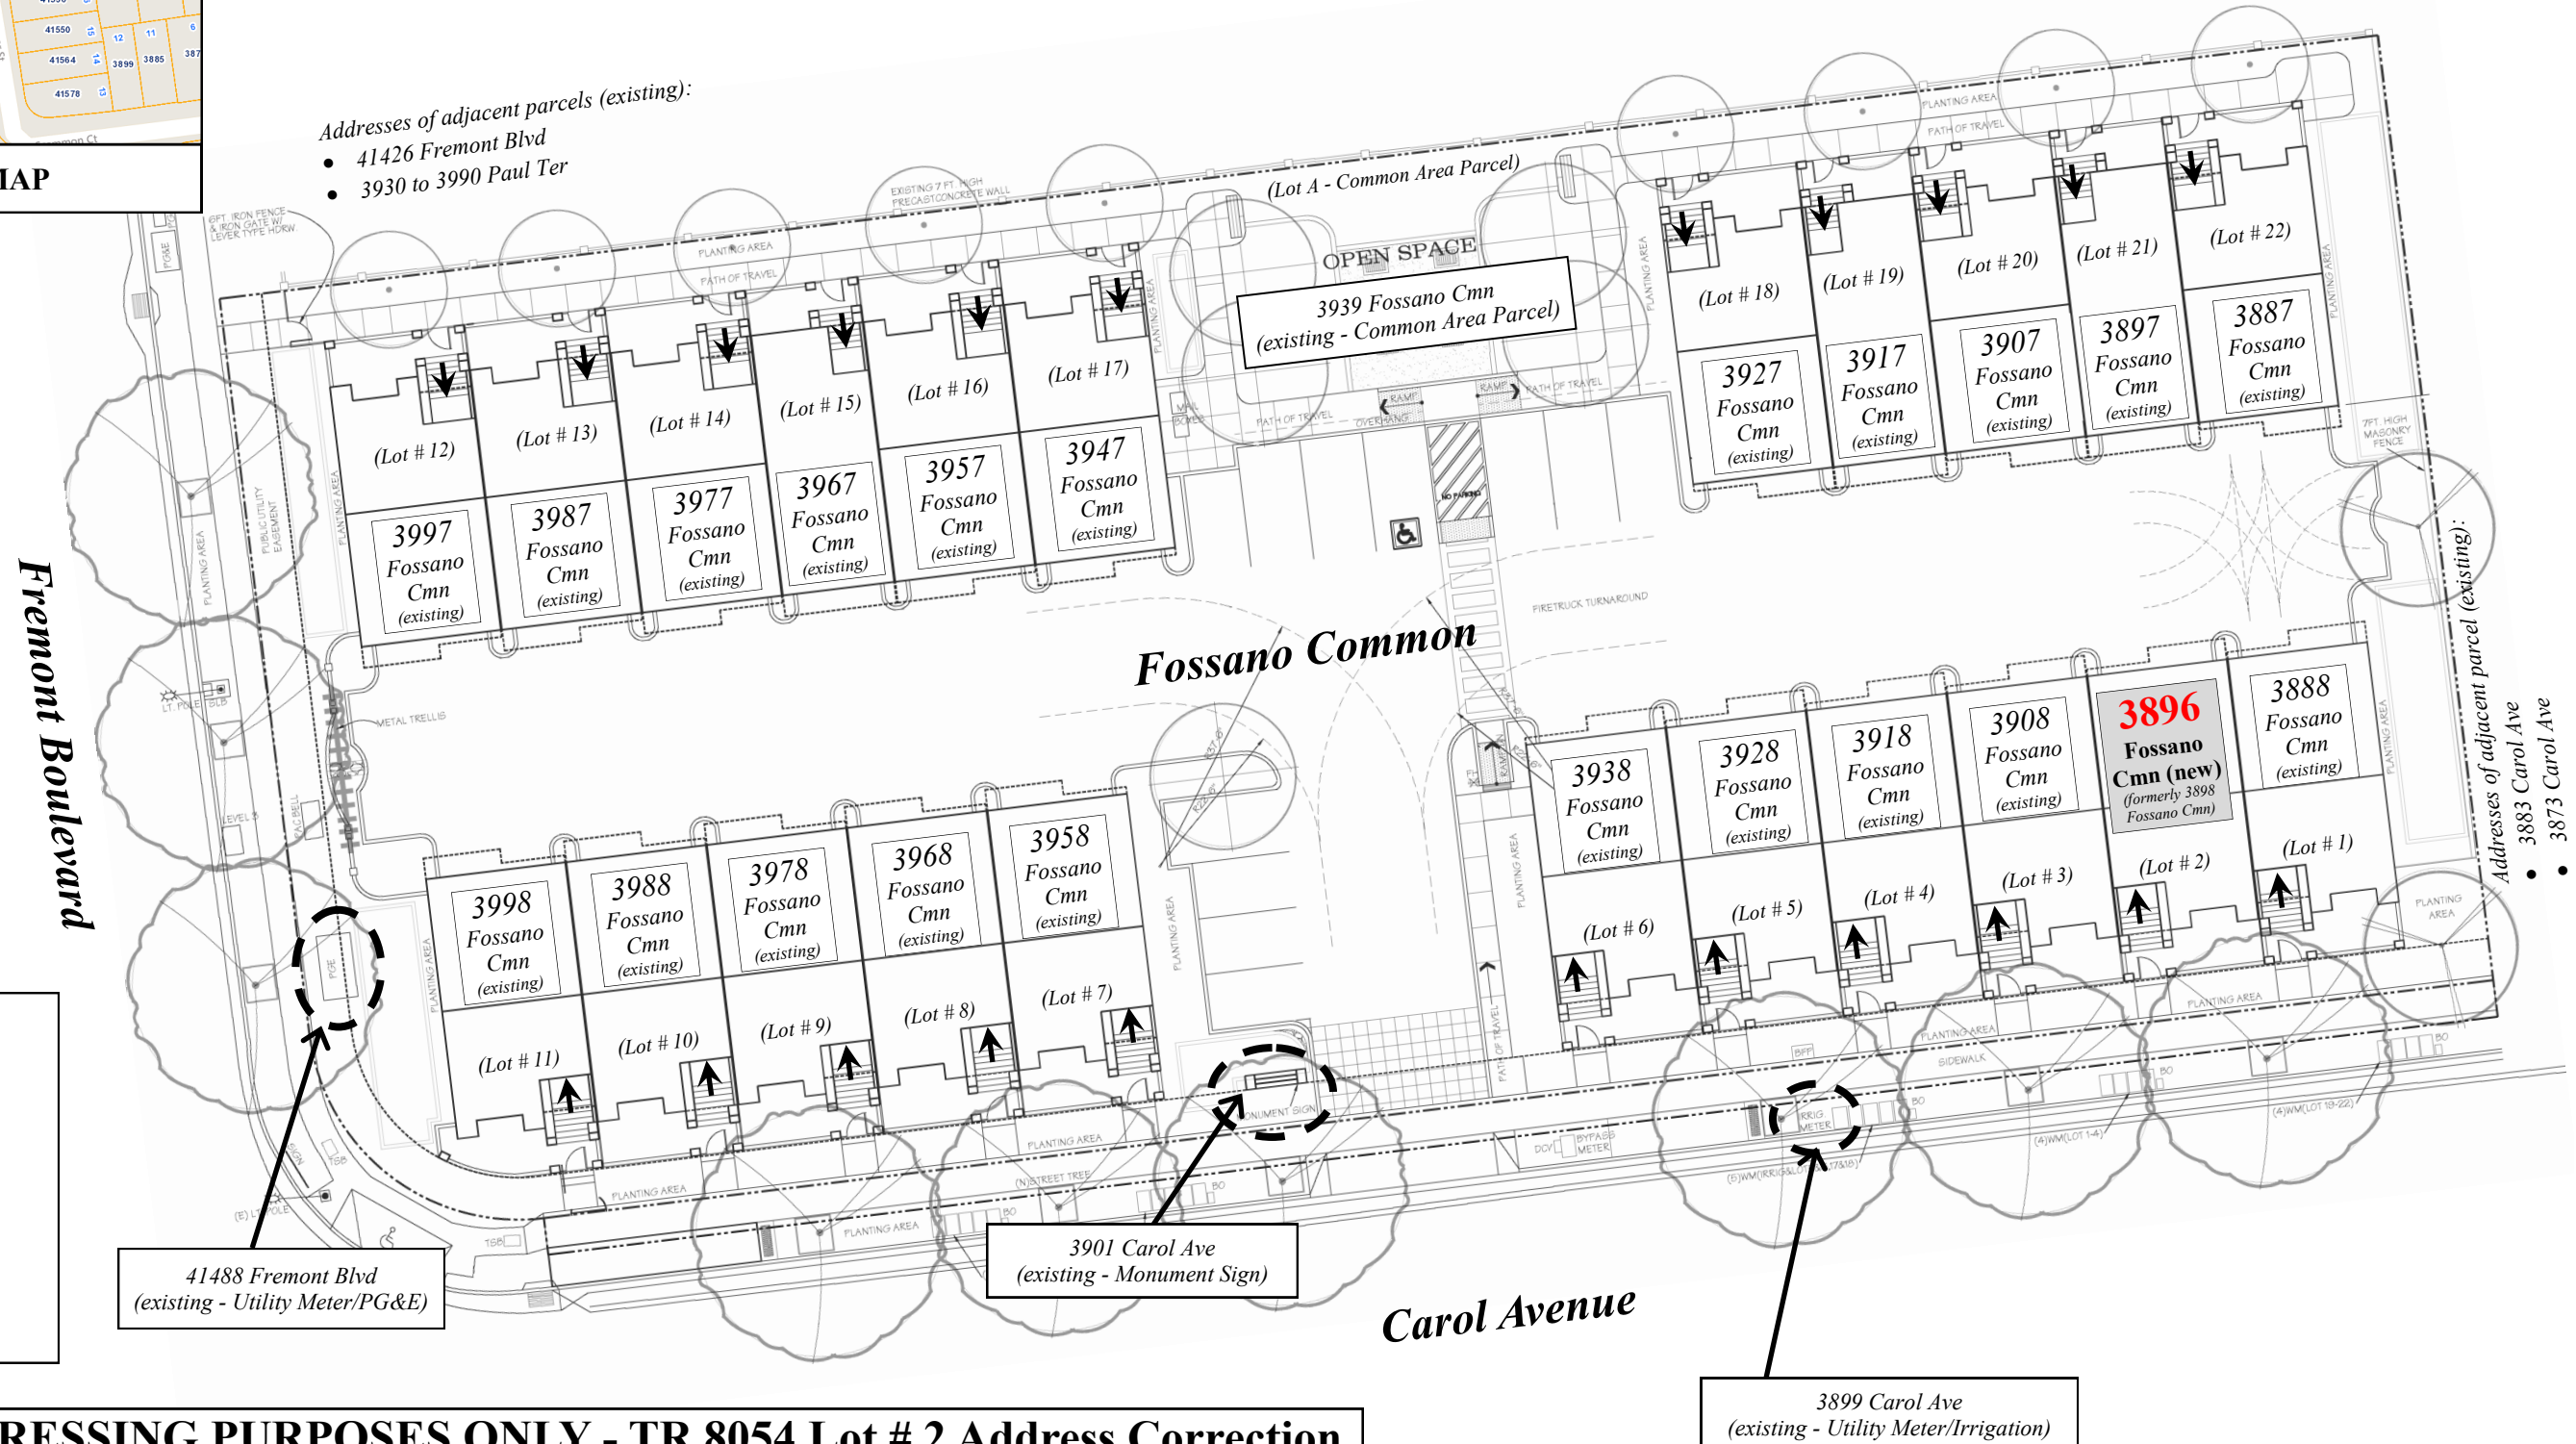

Addresses of adjacent parcel (existing):

- 3883 Carol Ave
- 3873 Carol Ave



**FOR ADDRESSING PURPOSES ONLY - TR 8054 Lot # 2 Address Correction**  
 SP72-0309 8/14/2017 (RW)

3899 Carol Ave  
 (existing - Utility Meter/Irrigation)