

ASSESSOR'S MAP 525


Code Area Nos. 12-016 12-120 12-127 12-128

1296

Scale: 1"=200'

MAP OF THE TRACT KNOWN AS EX-MISSION SAN JOSE (Port
P.M.4424 146/92
TR. 5335 156/98

New
42294 Albrae St
(Parcel Address for
APN 525 129600403)

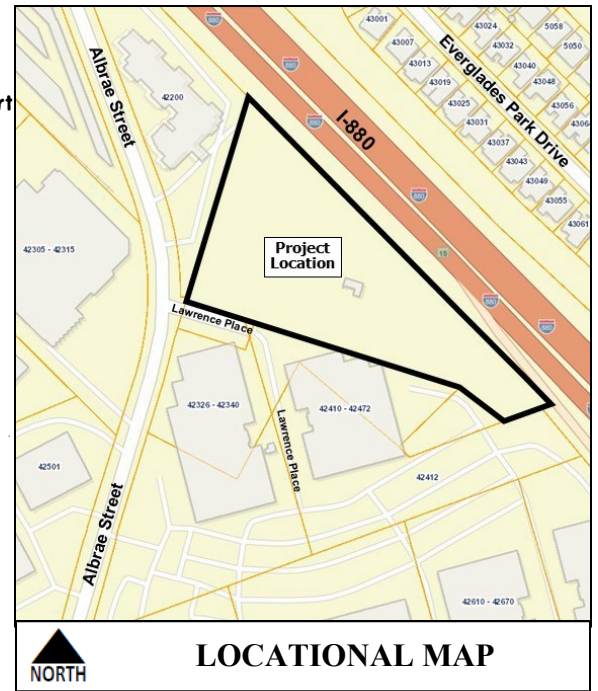

2-4-92 BV
6-07-93CSL
1-17-94AH
01-05-95EG
01-05-95JT
01-05-95JT
2-16-84 RG
10-3-84 AH
1-17-84 EG
4-16-85 RG
5-1-85 K10
12-26-85 PB
6-21-88 BV
10-13-88 JT
1-29-92 DW

Drawn: 2-87ML
Revised: 5-3-7898



ADDRESS CHRONOLOGY

- Address issued to PG&E Facility Site: 5/27/2025 (RC)

H.P.N. 17 Ind.8



FOR ADDRESSING PURPOSES ONLY

SP72-0449 5/27/2025 (RC)