


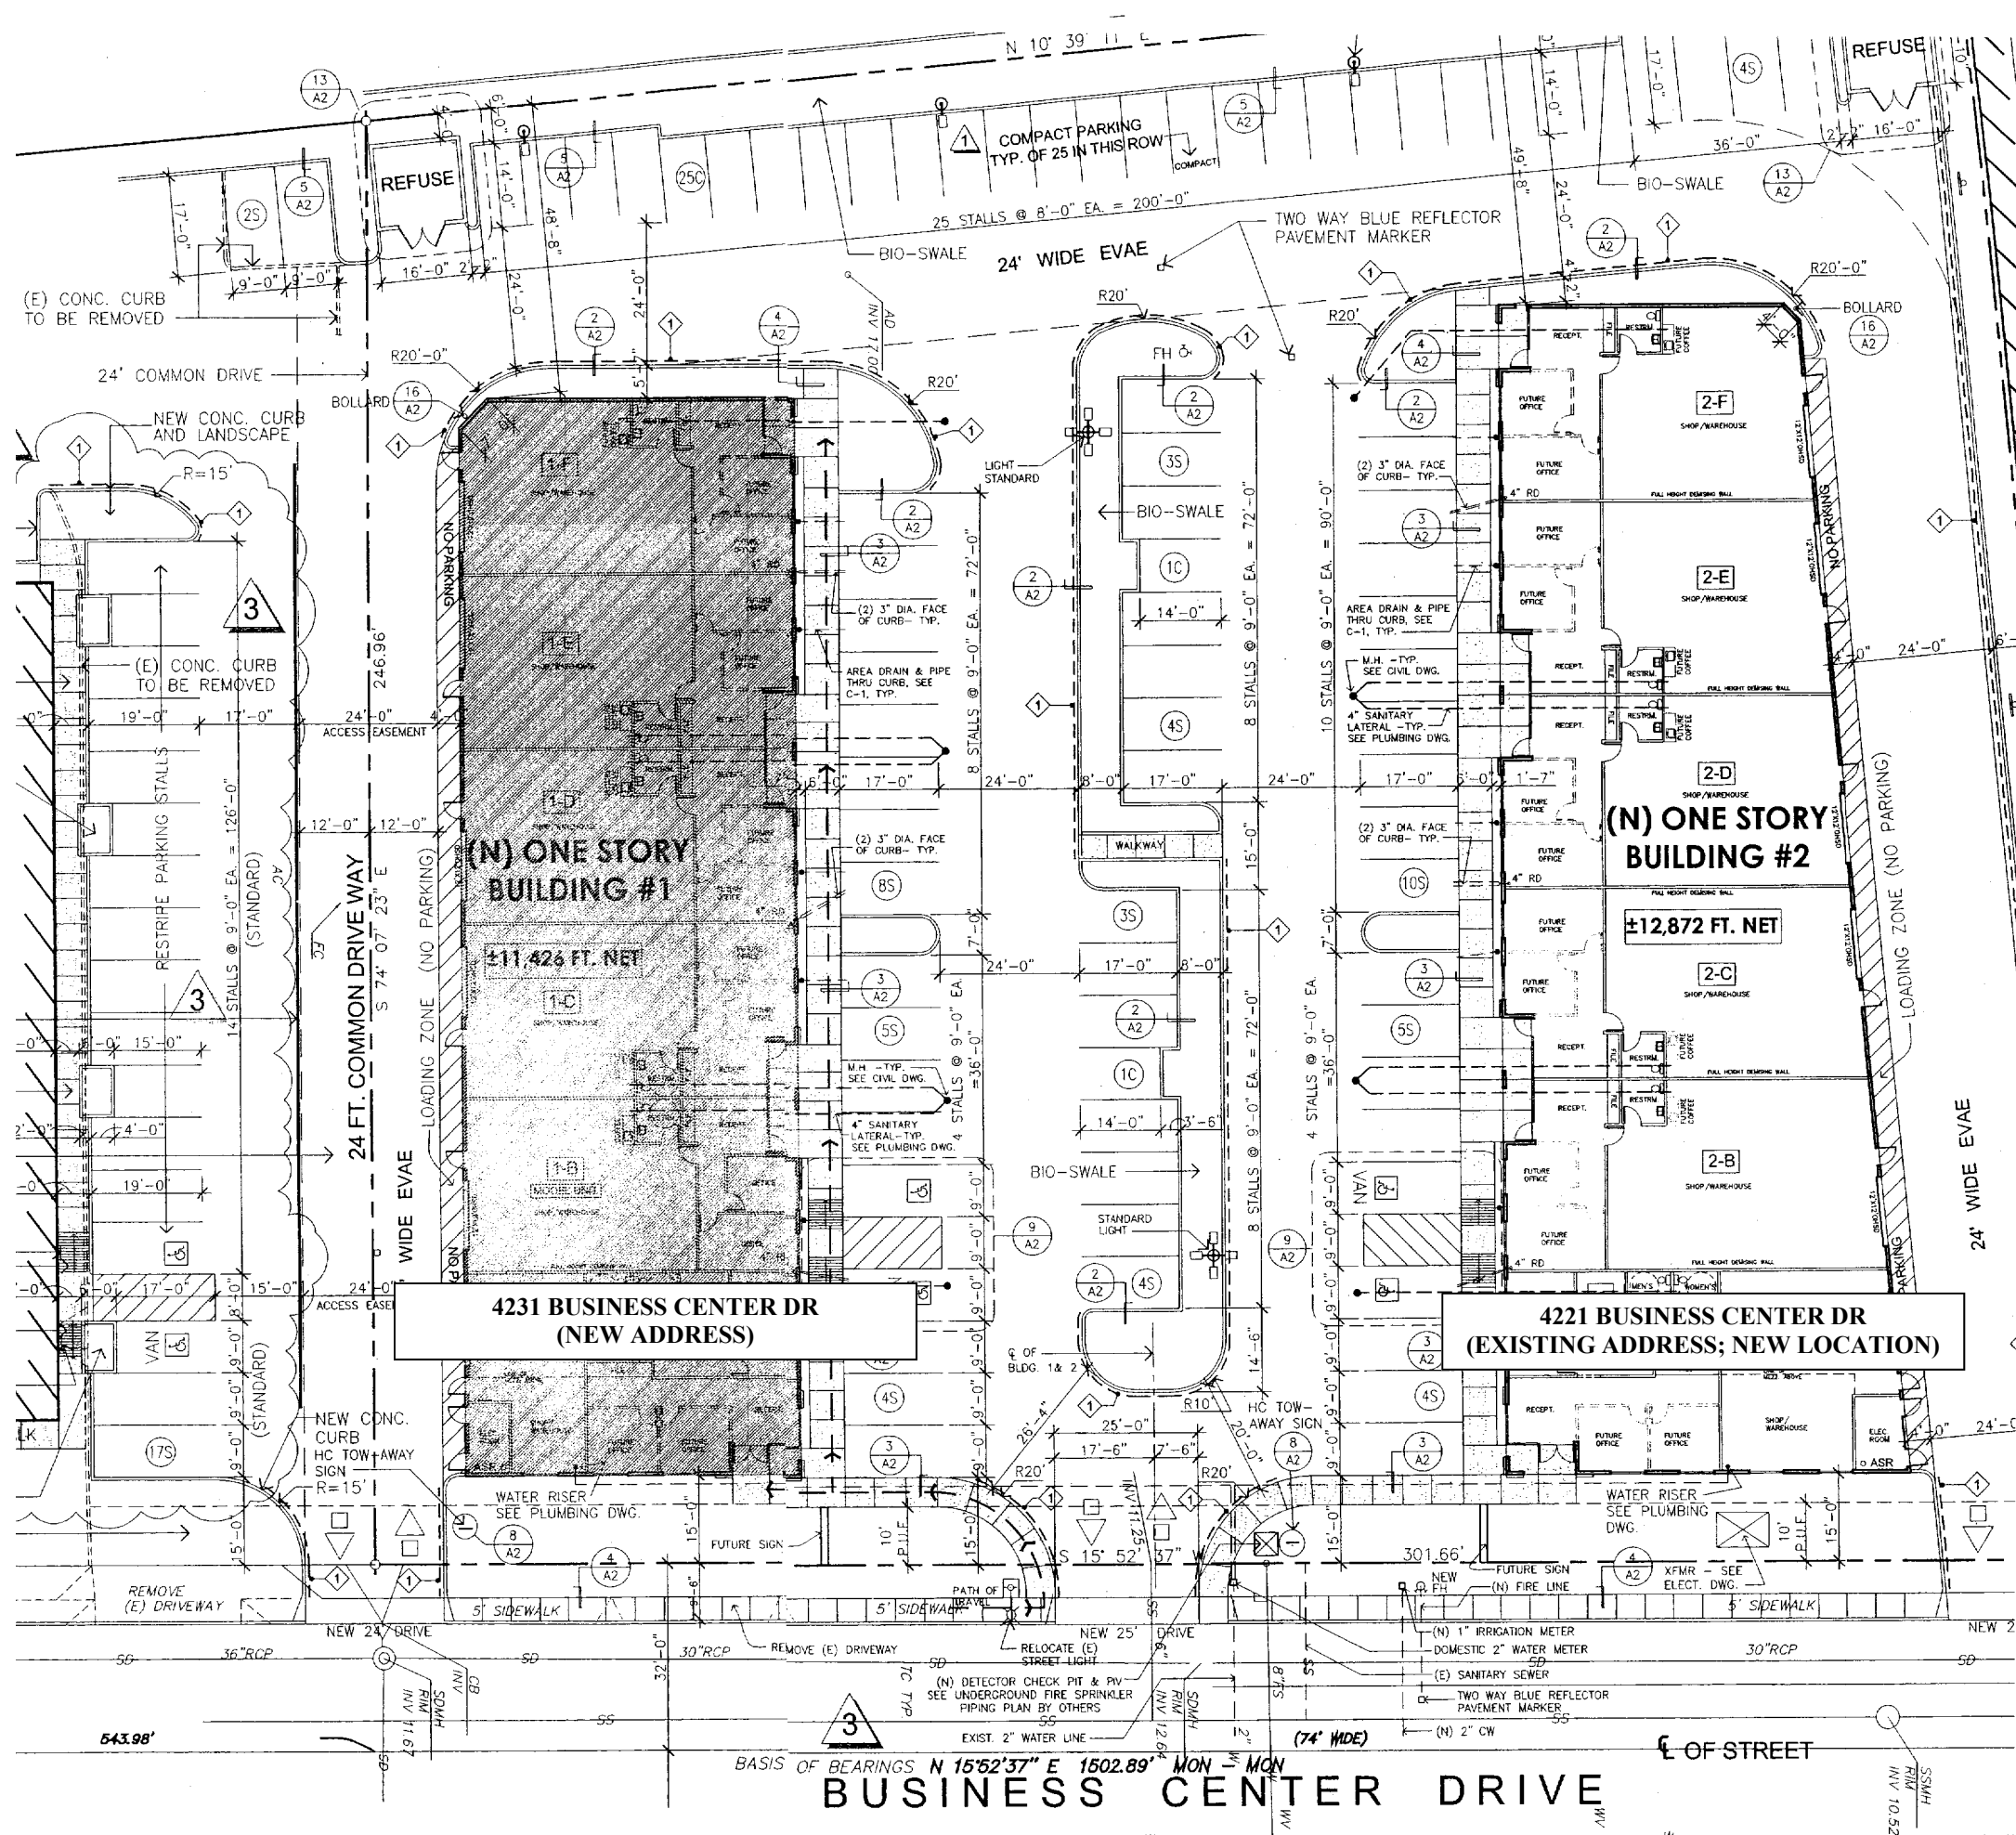

**FOR
ADDRESSING PURPOSES ONLY**

SP78-0038 RW 3/29/07

**4231 BUSINESS CENTER DR
(NEW ADDRESS)**

**4221 BUSINESS CENTER DR
(EXISTING ADDRESS; NEW LOCATION)**

BUSINESS CENTER DRIVE

74' WIDE

OF STREET