

# ASSESSOR'S MAP 513


Code Area Nos. 12-047

702

Scale: 1" = 100'

- (A) TRACT 3803 96/61  
 (B) TR. 5035 142/19  
 (C) TR. 5142 150/77  
 (D) Tract Known as the Ex-Mission San Jose (Case I-Dr. 6-15)

Revised: 4-30-20 PM 3-23-00 PB  
 4-17-00 LG  
 6-27-85 CSL  
 11-13-96 JW  
 7-1-98 WL  
 11-28-11 LL  
 Drawn: 11-3-77 RM

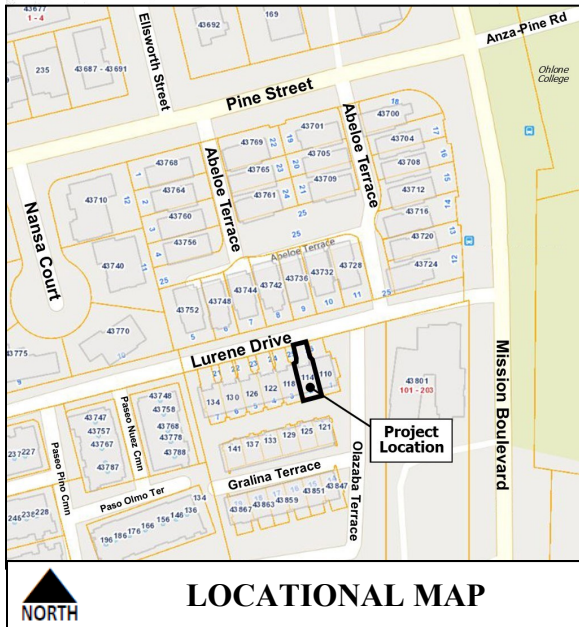

LOCATIONAL MAP



## FOR ADDRESSING PURPOSES ONLY

SP84-0046 4/3/2023 (RC)

### Verified Existing 114 Lurene Dr

(Townhouse Address for Lot 2 of  
TR 5035; APN 513 070201400)

### ADDRESS CHRONOLOGY

- Addresses issued to Tract 5035 (Lurene Drive Townhouses): 6/3/1983
- Address verification of existing Townhouse (Lot 2 of TR 5035): 4/3/2023 (RC)
- Address verification of existing Townhouse (Lot 3 of TR 5035): 4/3/2023 (RC)