



LOCATIONAL MAP

LEGEND:

Phase line / separation between TR 8207 & TR 8237

1

Lot number

207

Avenida Palmdale

Street Address

OR


207


ADDRESS CHRONOLOGY


- Original addressing at time of initial development: 1959
- Issuance of 165 Washington Blvd: 10/31/2001 (GS)
- Issuance of addresses for Tract 8207 / Phase I: 12/21/2015 (RW)




FOR ADDRESSING PURPOSES ONLY
TR 8207 (Phase I)

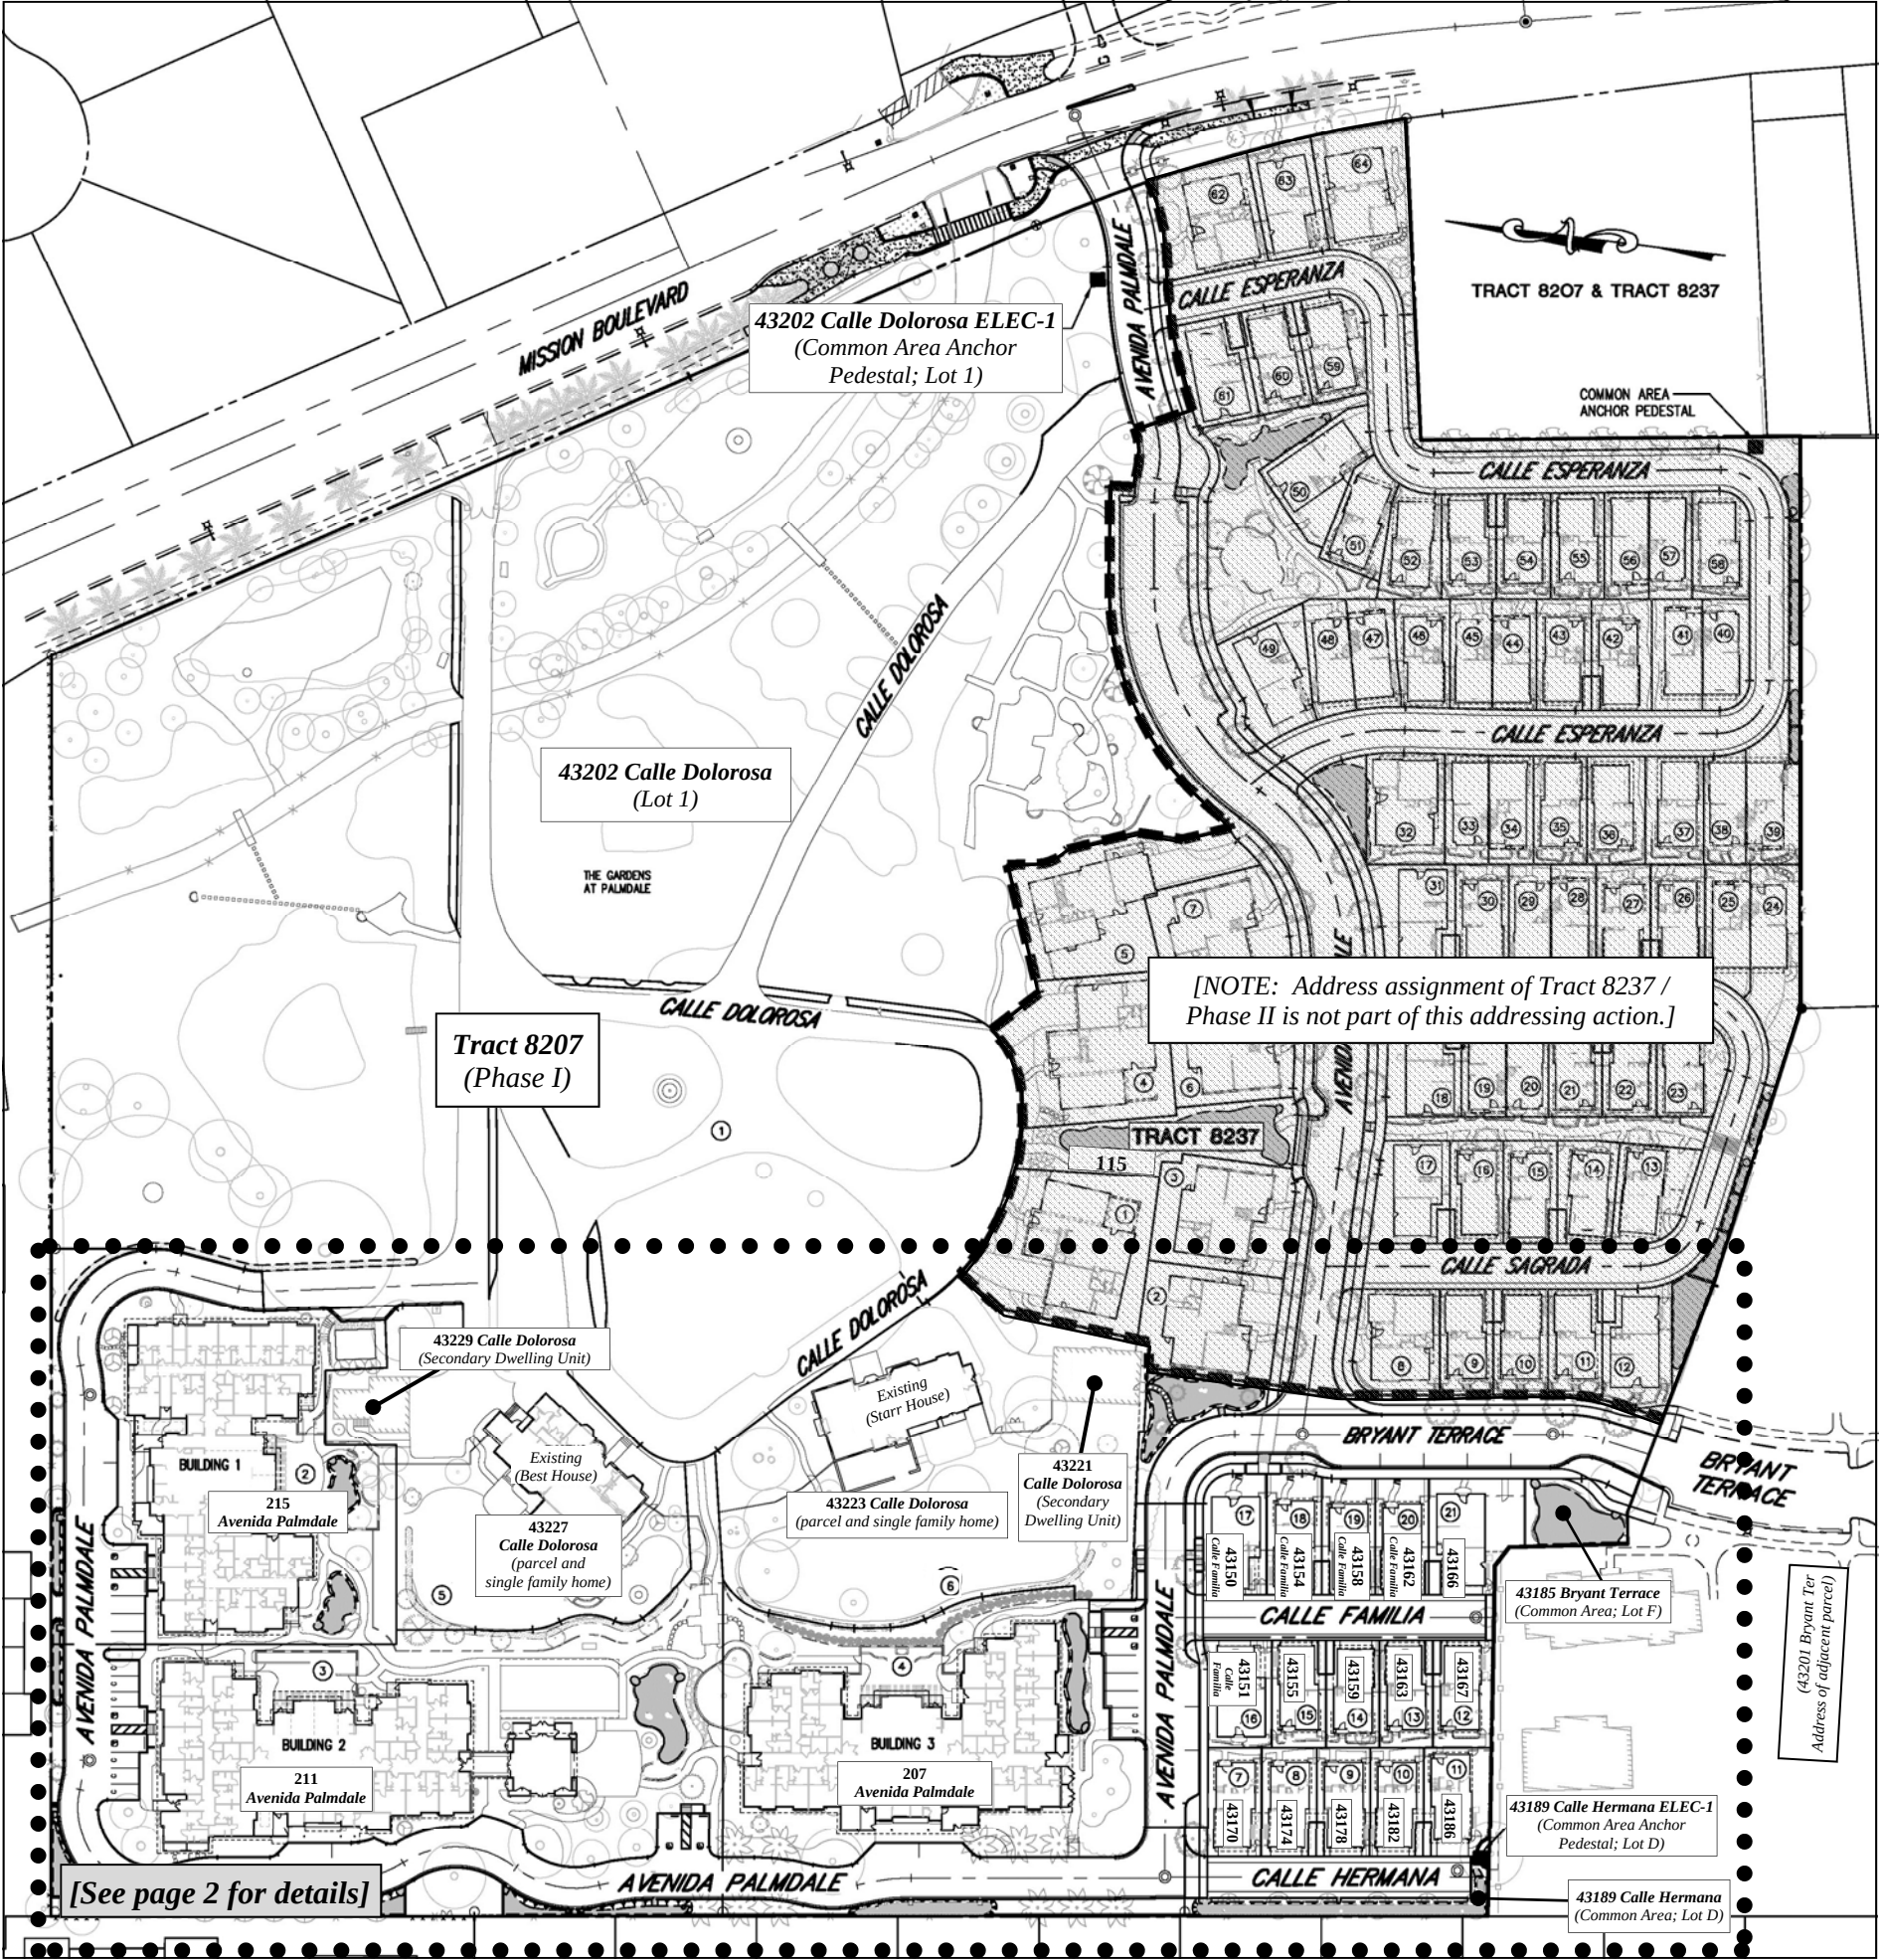

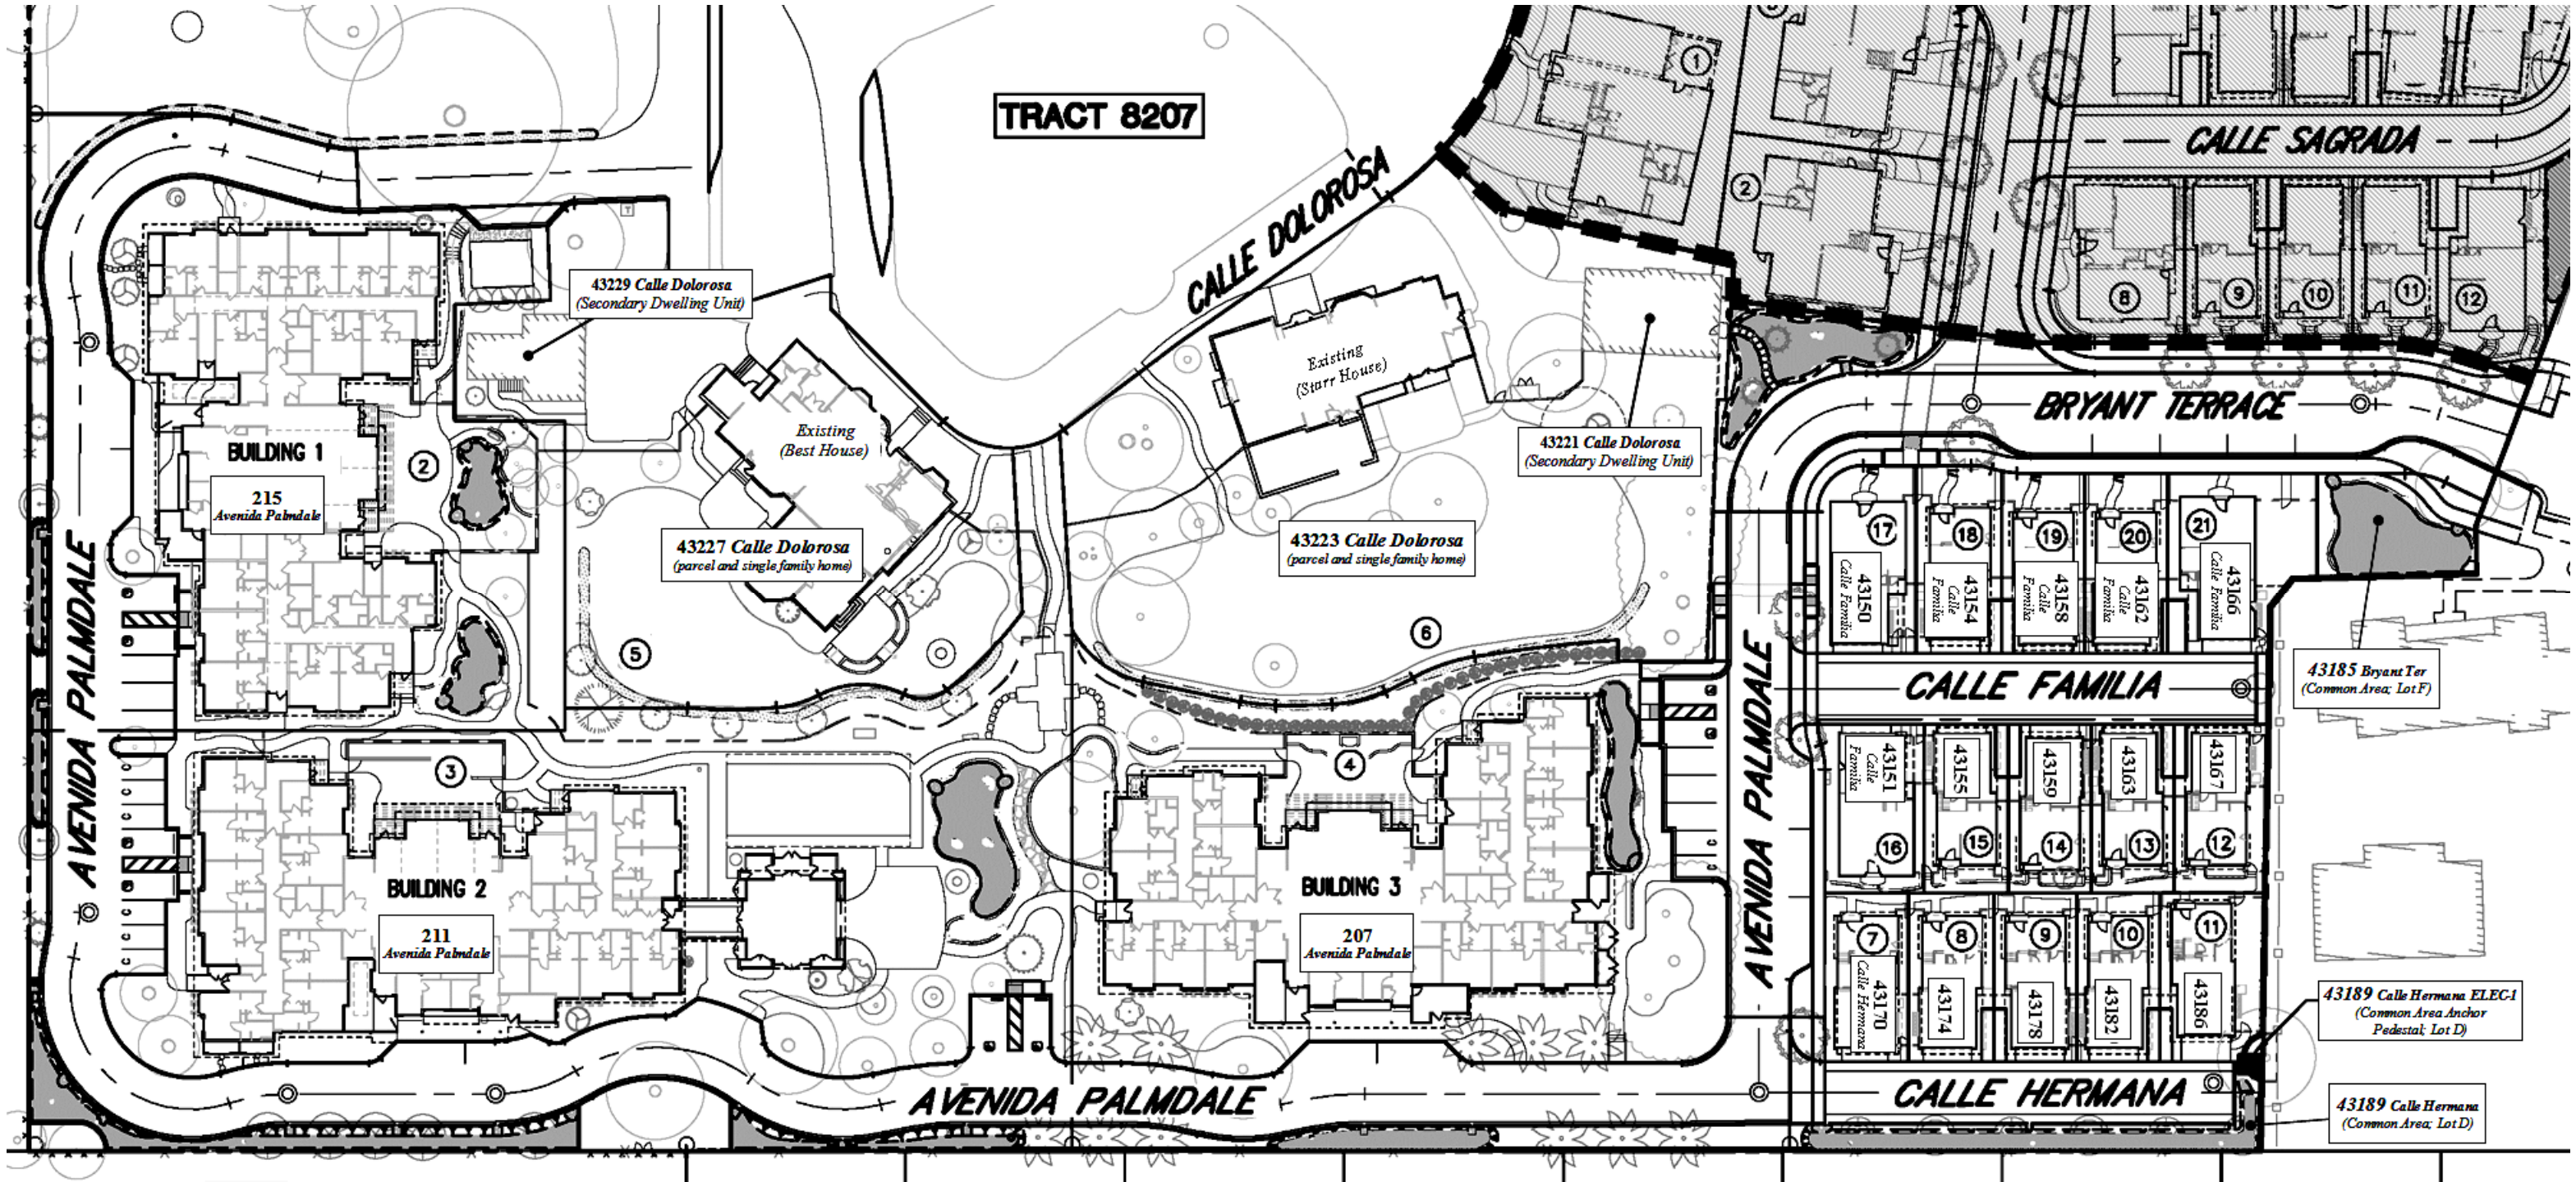


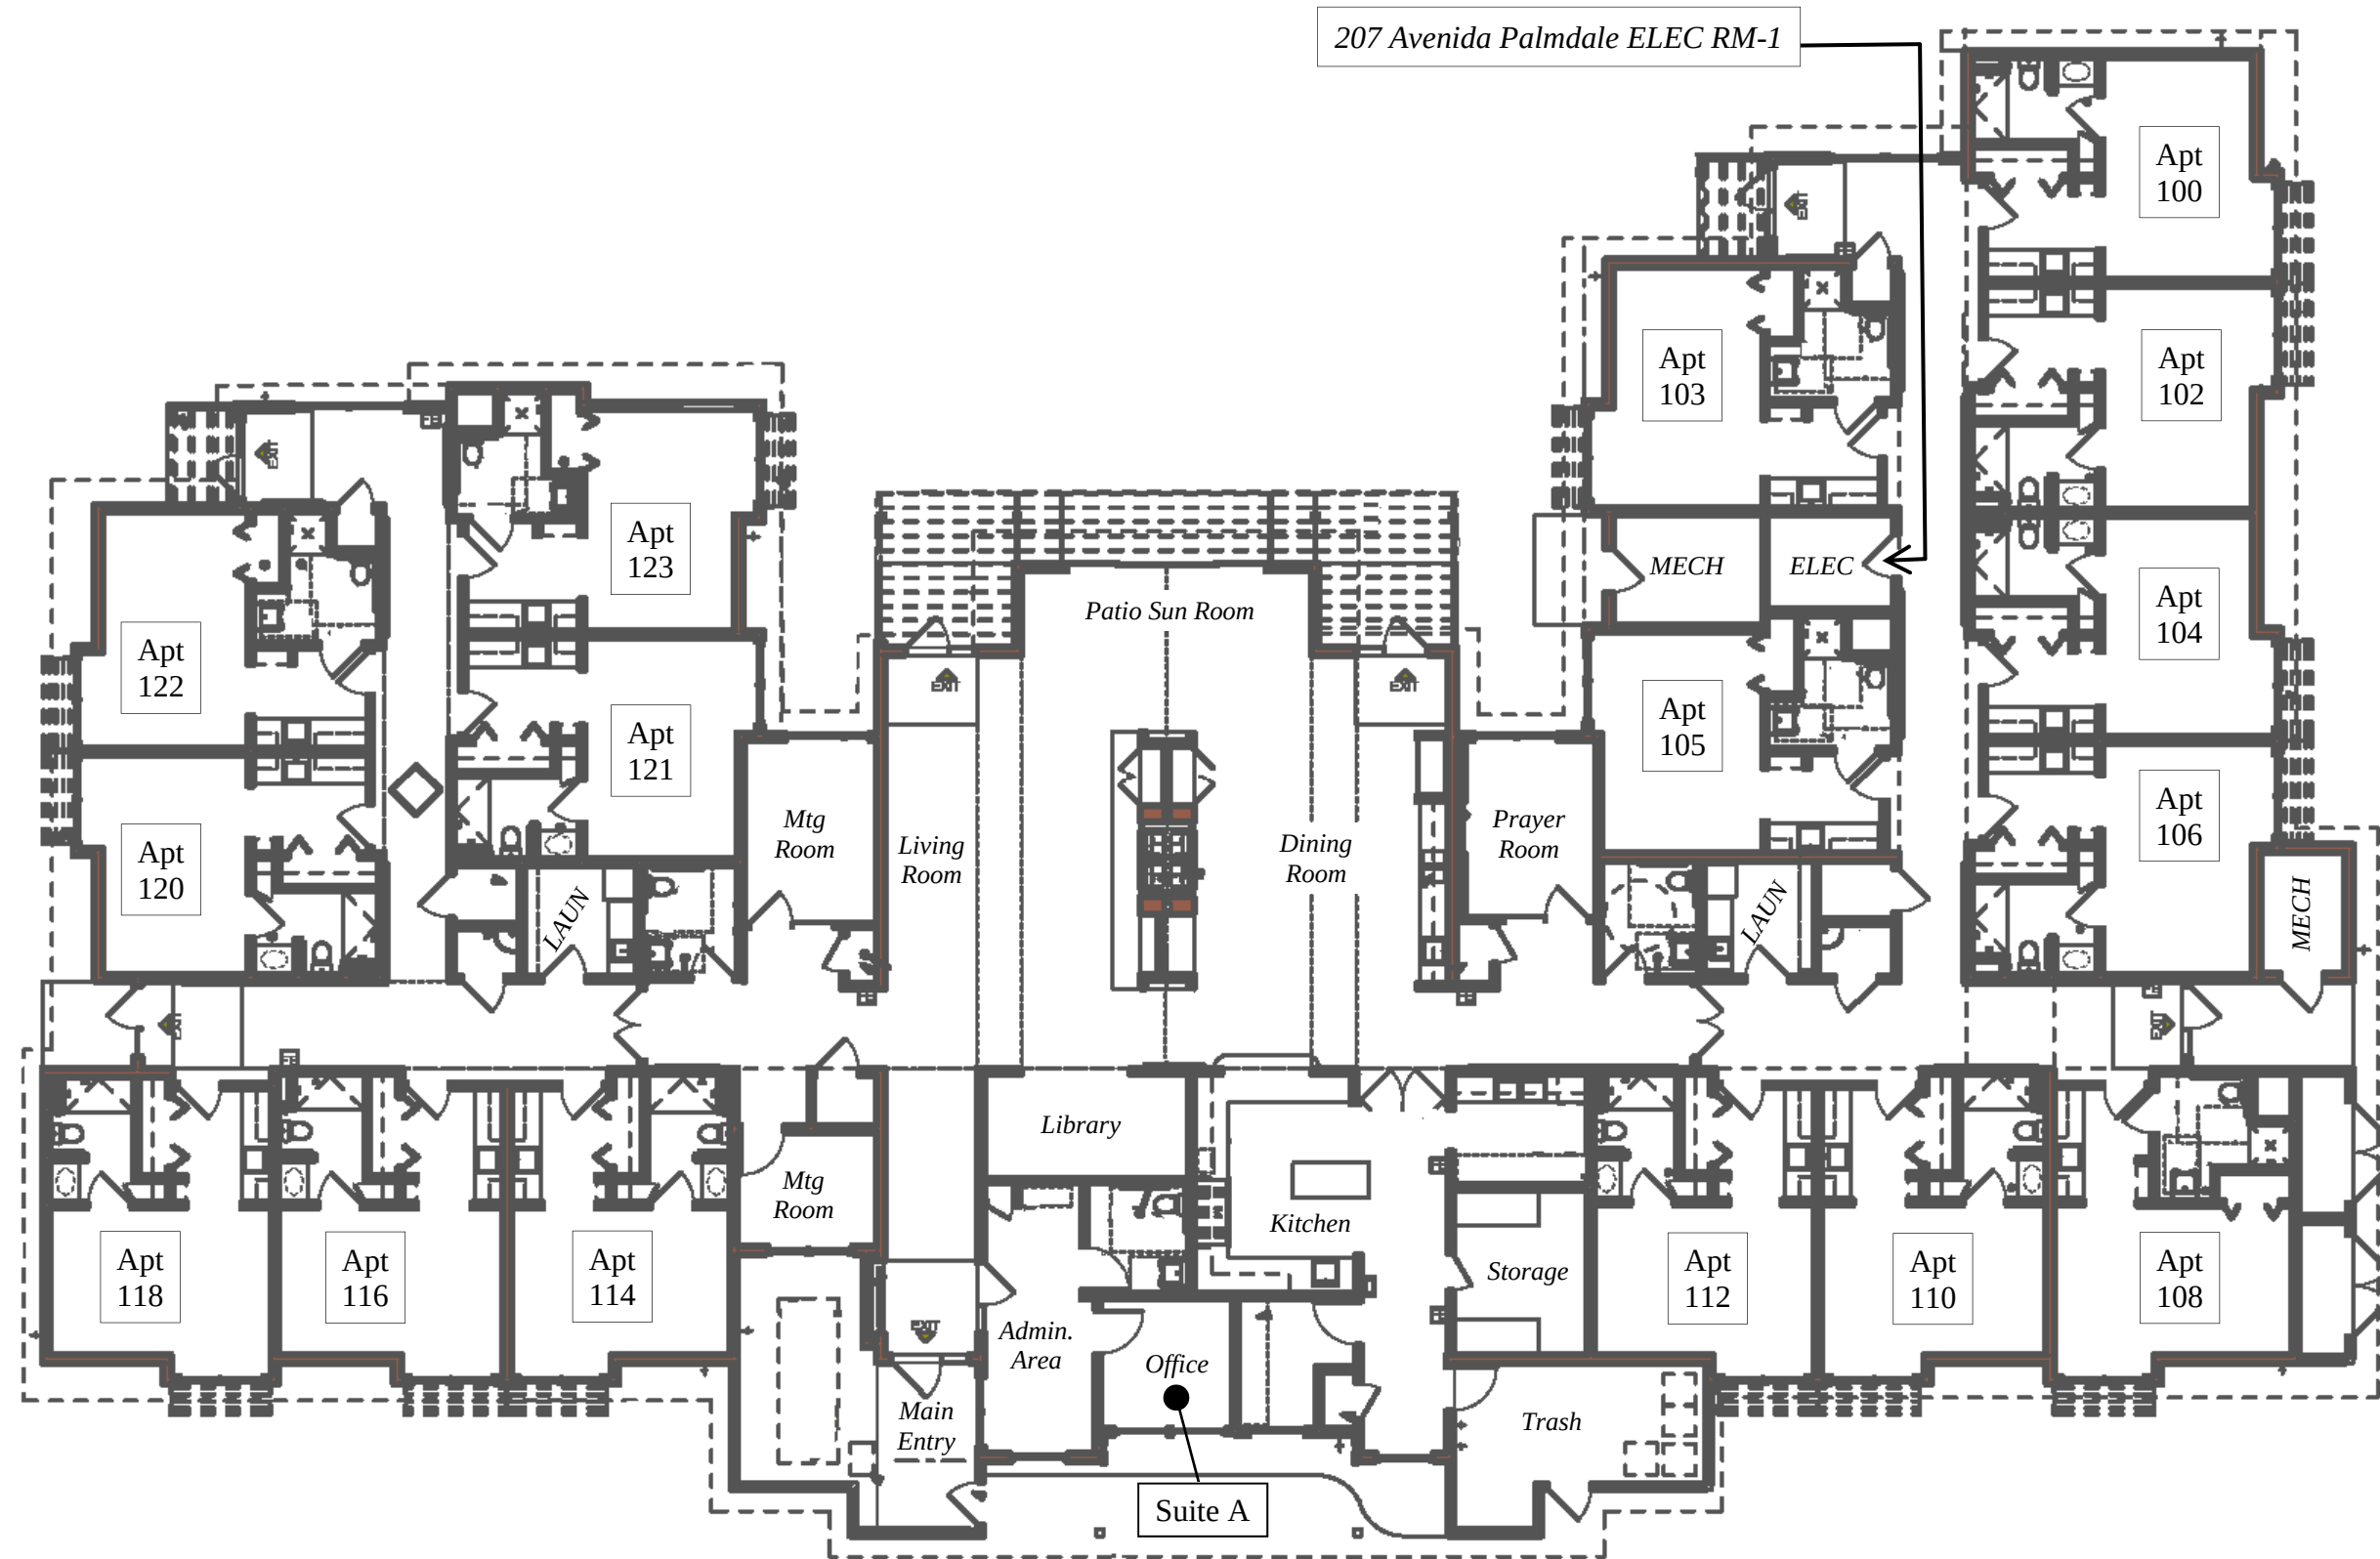

Building 3 and Lot 4 of Tract 8207 - address: 207 Avenida Palmdale

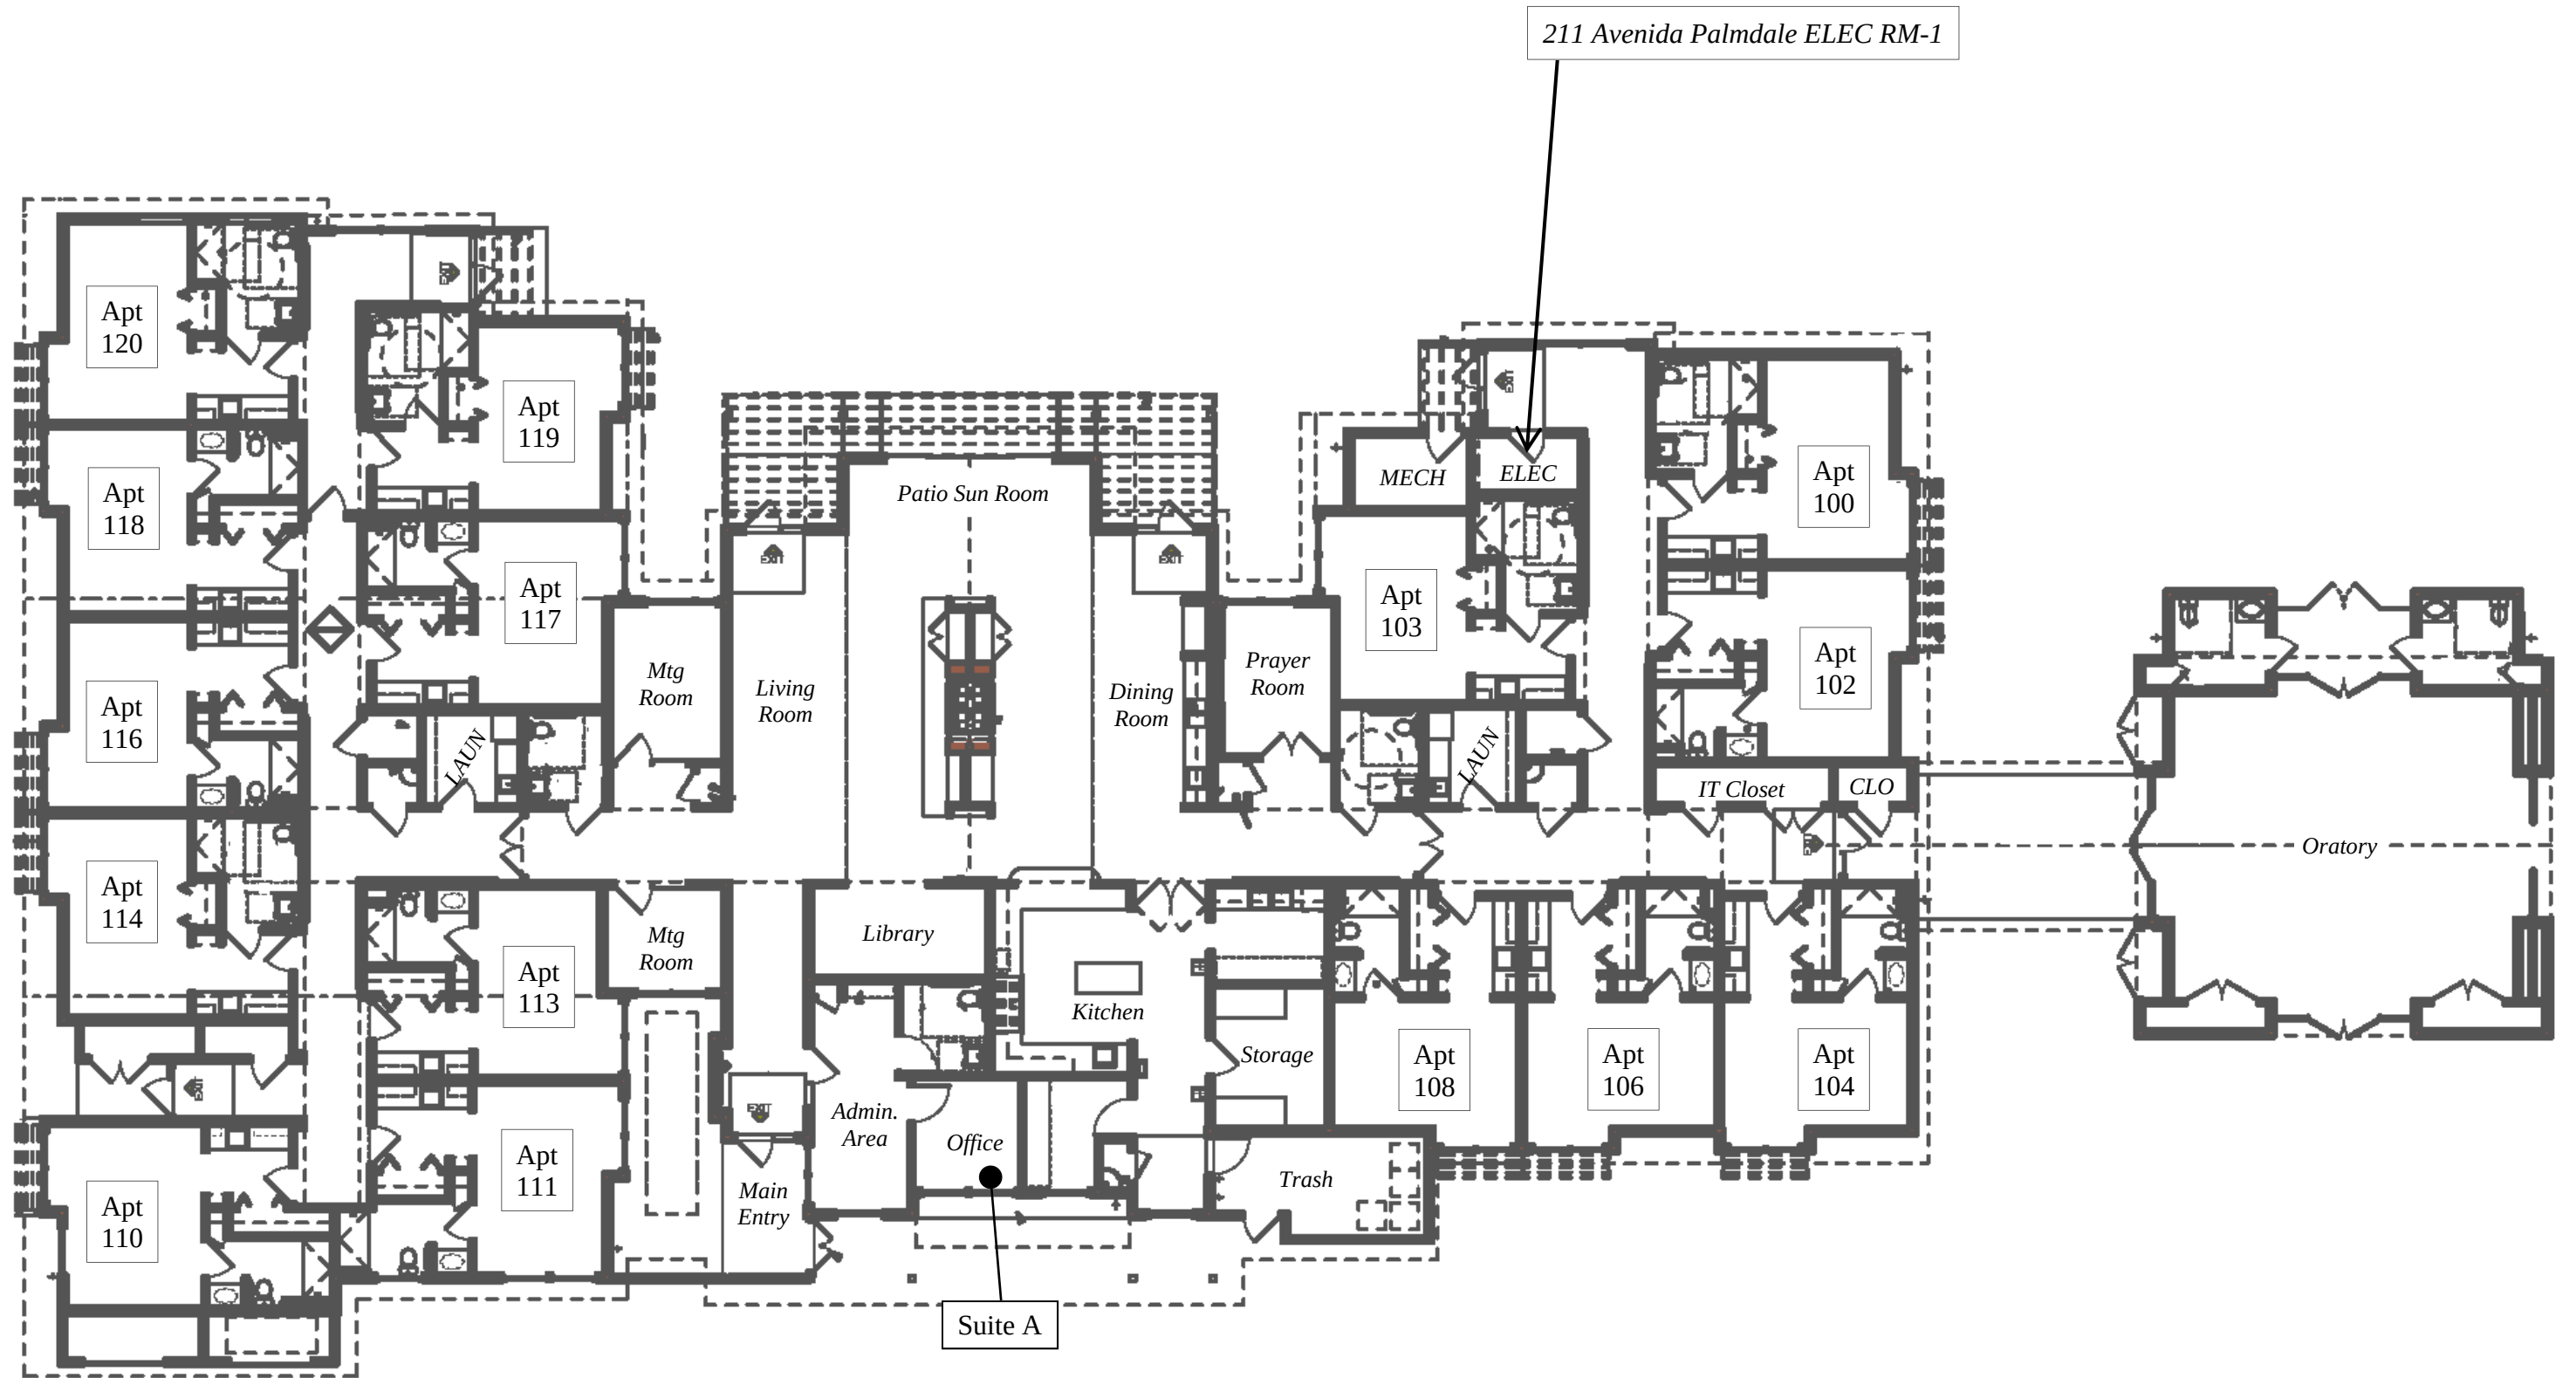

Building 2 and Lot 3 of Tract 8207 - address: 211 Avenida Palmdale

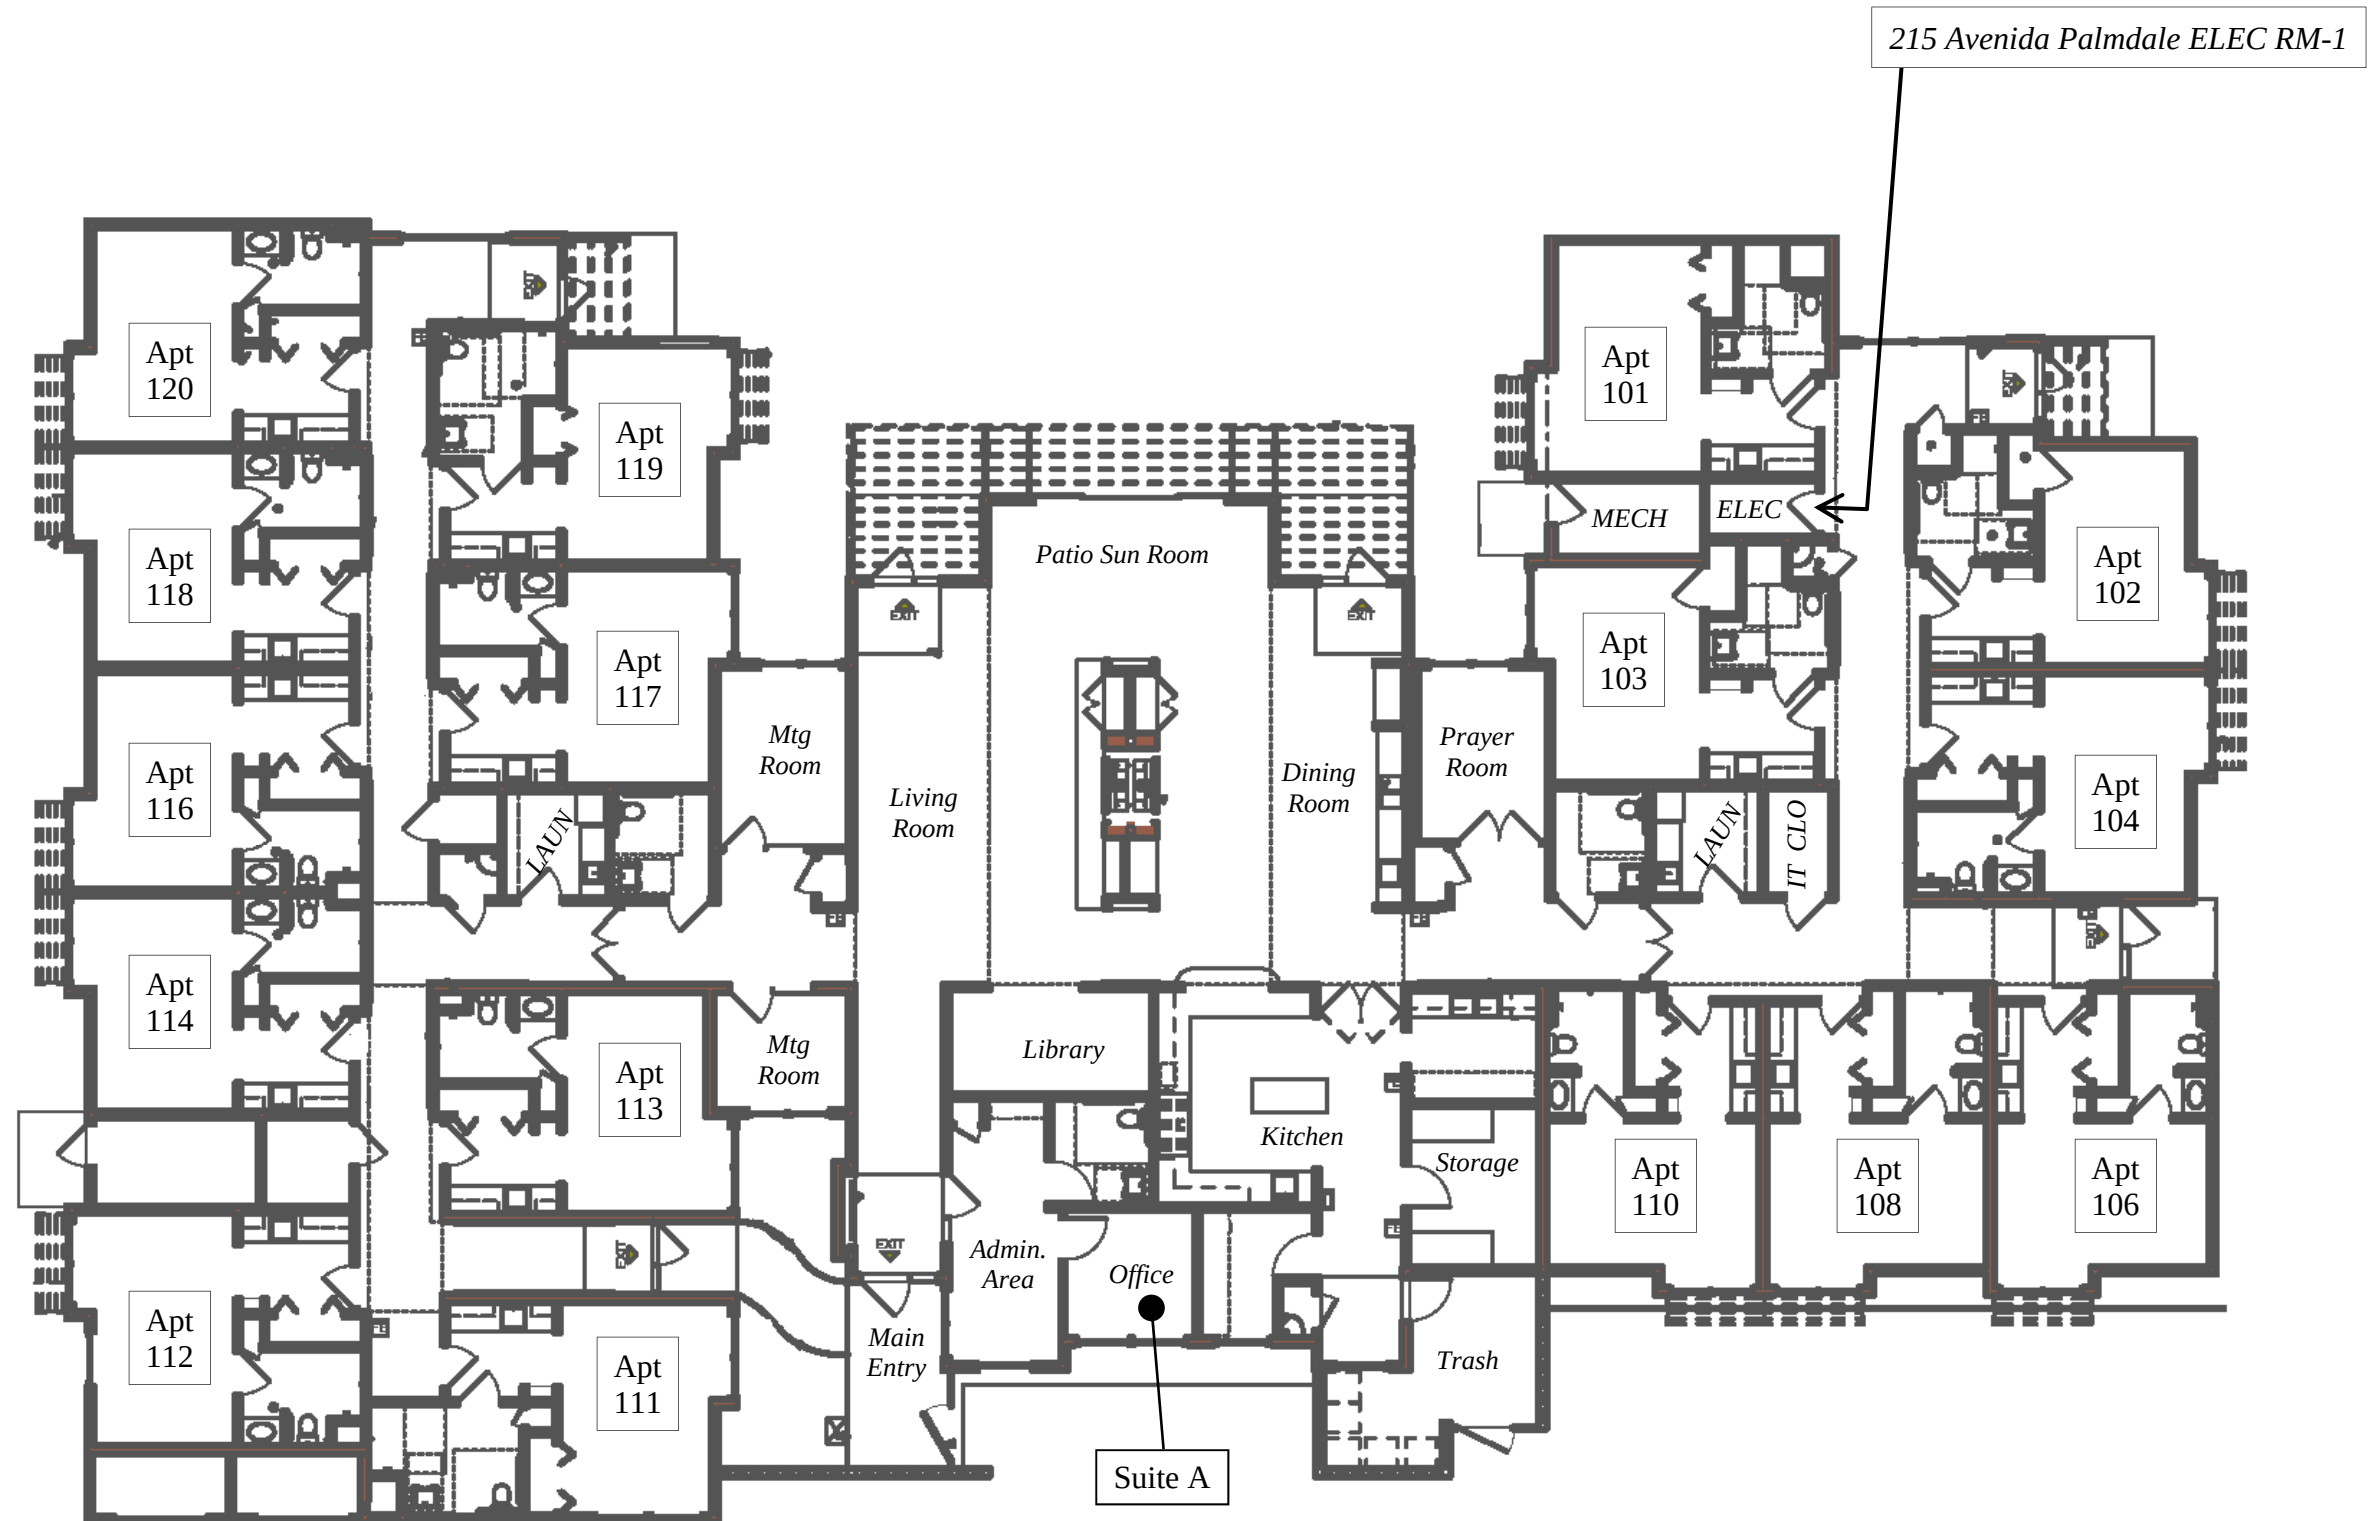

Building 1 and Lot 2 of Tract 8207 - address: 215 Avenida Palmdale

FOR ADDRESSING PURPOSES ONLY
TR 8207 (Phase I)

SP84-0231 12/21/2015 (RW) Page 5 of 5